
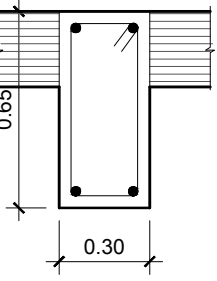
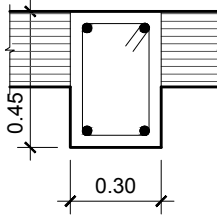
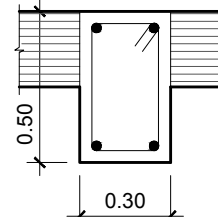
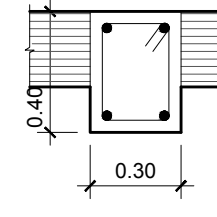
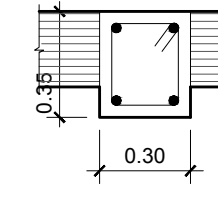
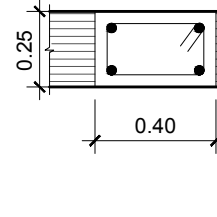
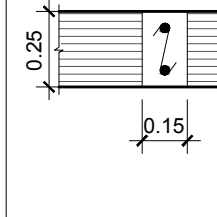
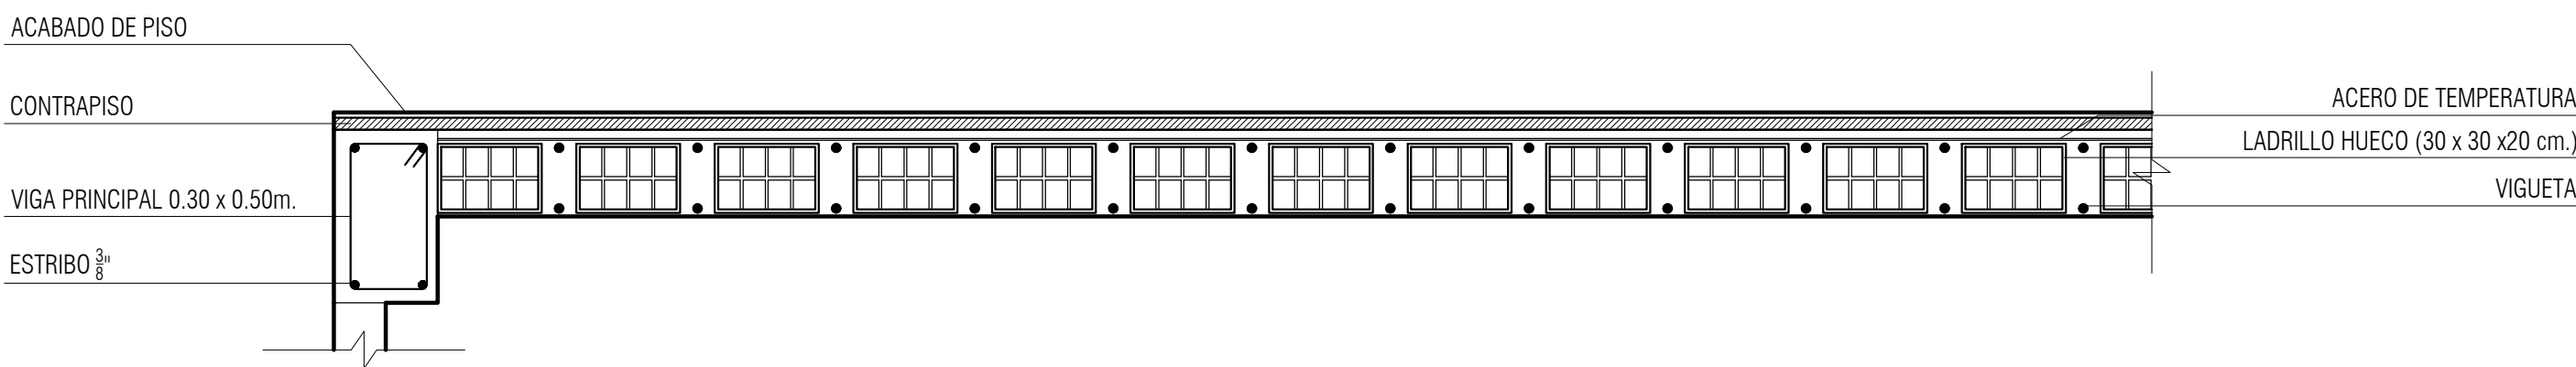
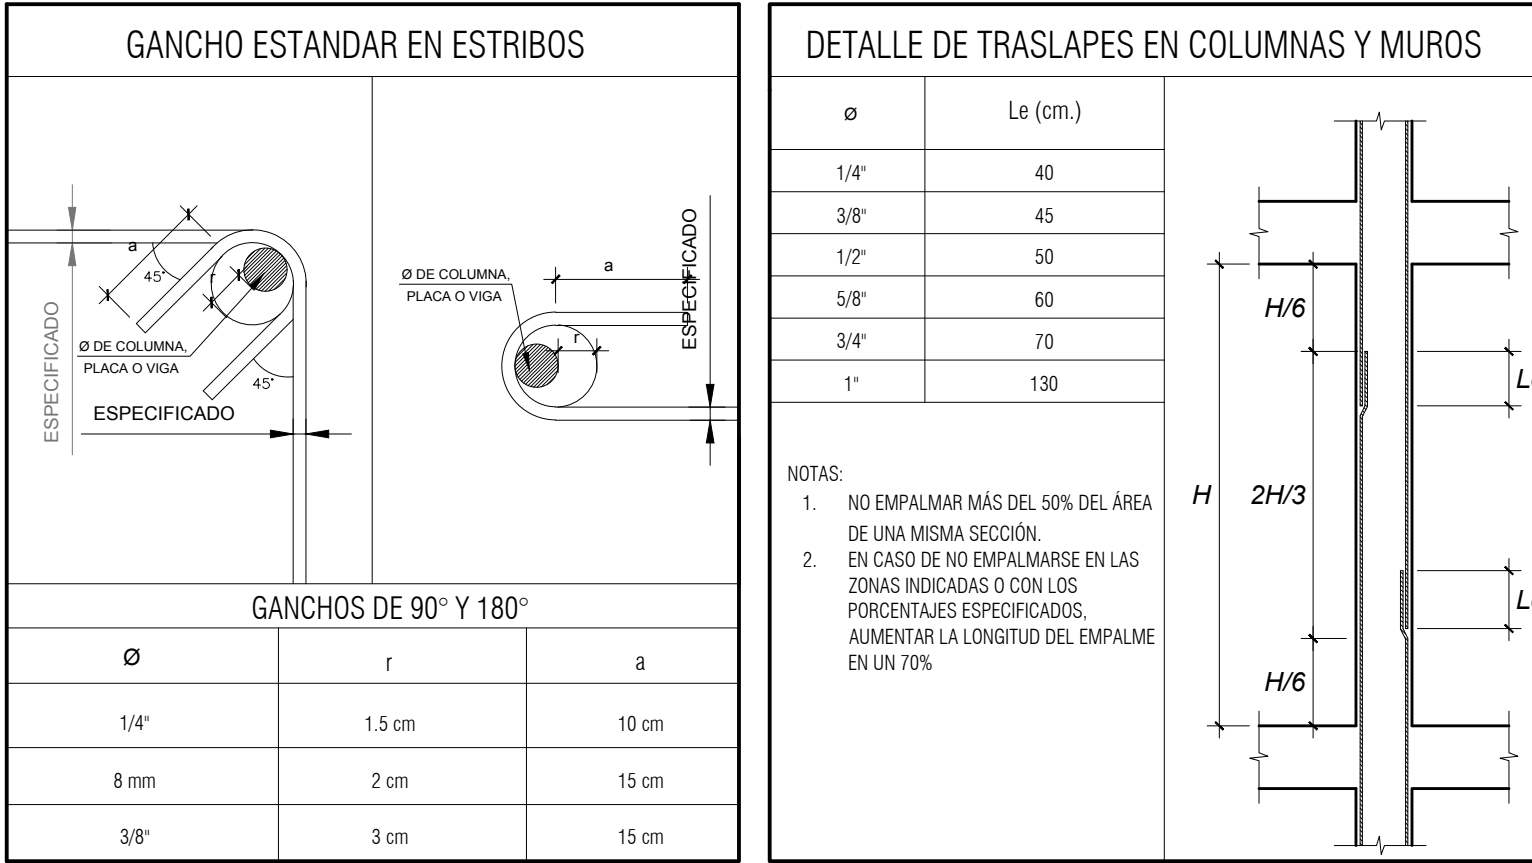



SECCIONES DE VIGAS PRINCIPALES Y SECUNDARIAS							
TIPO	VP-01	VS-01 /VS-02 / VS-03 /VS-04	VP-02 / VP-03 / VP-04	VP-05	VS-05	VCH-01	VSL-01
CARACTERÍSTICAS							
DIMENSIONES	0.30m x 0.65m	0.30m x 0.45m	0.30m x 0.50m	0.30m x 0.40m	0.30m x 0.35m	0.40m x 0.25m	0.15m x 0.25m

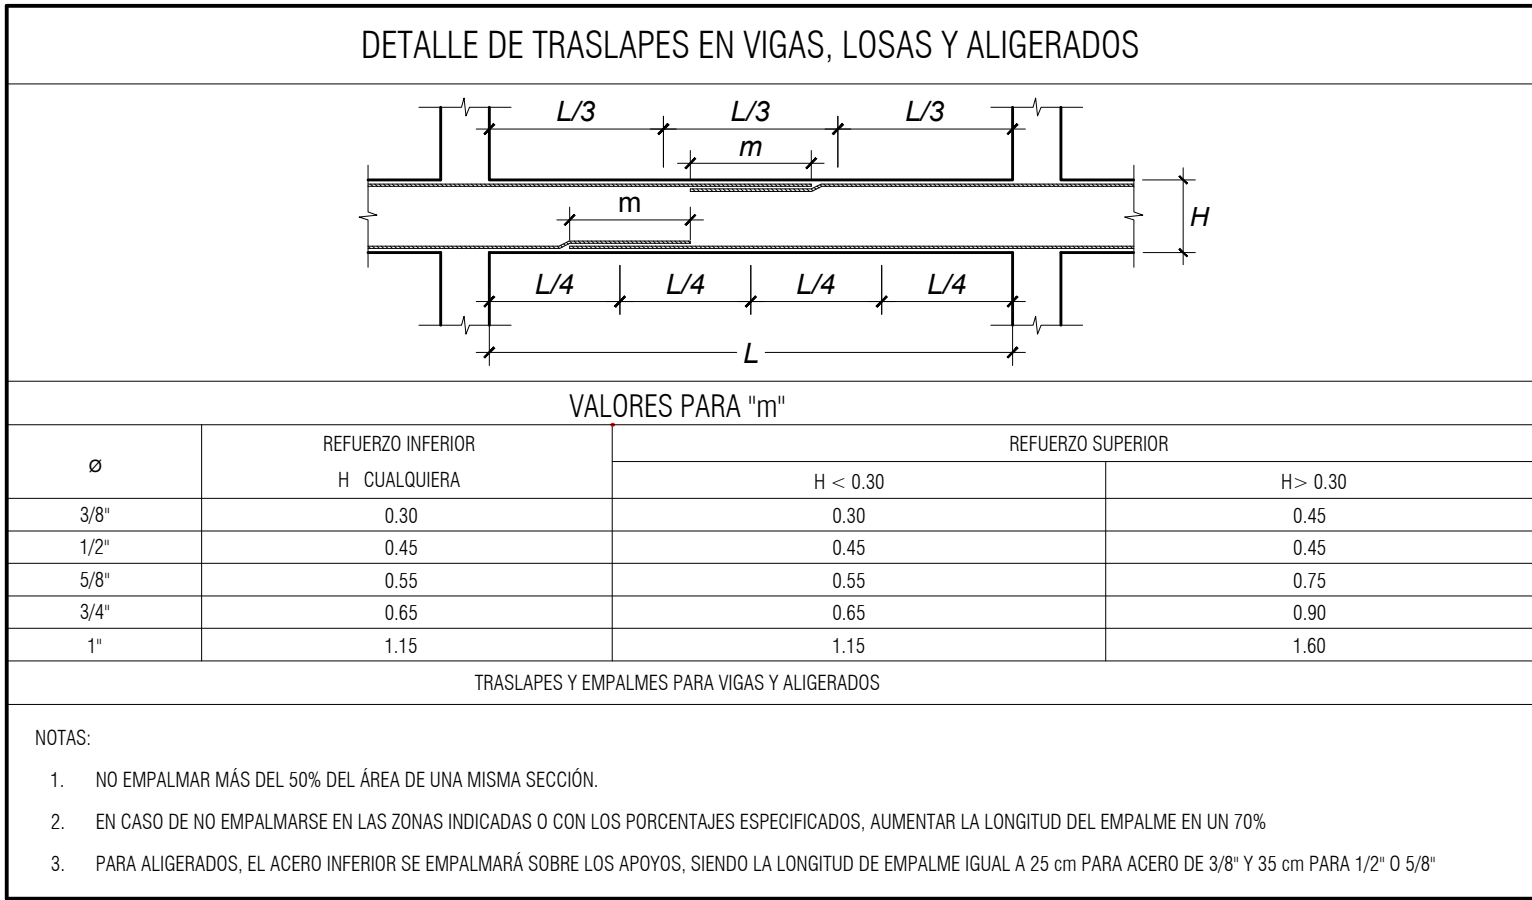

A

CORTE LOSA ALIGERADA


ESCALA 1/20

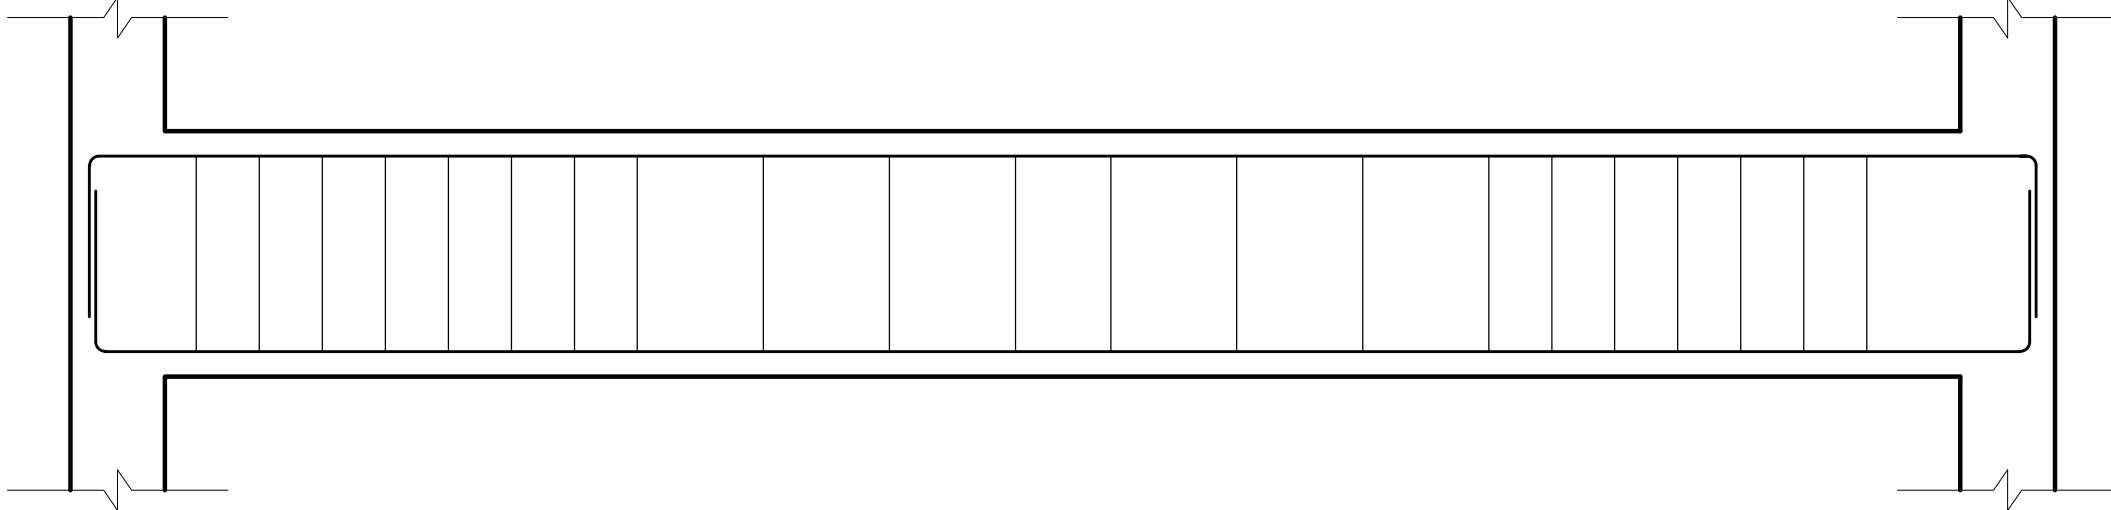

B

CORTE VIGA PRINCIPAL 01


ESCALA 1/20

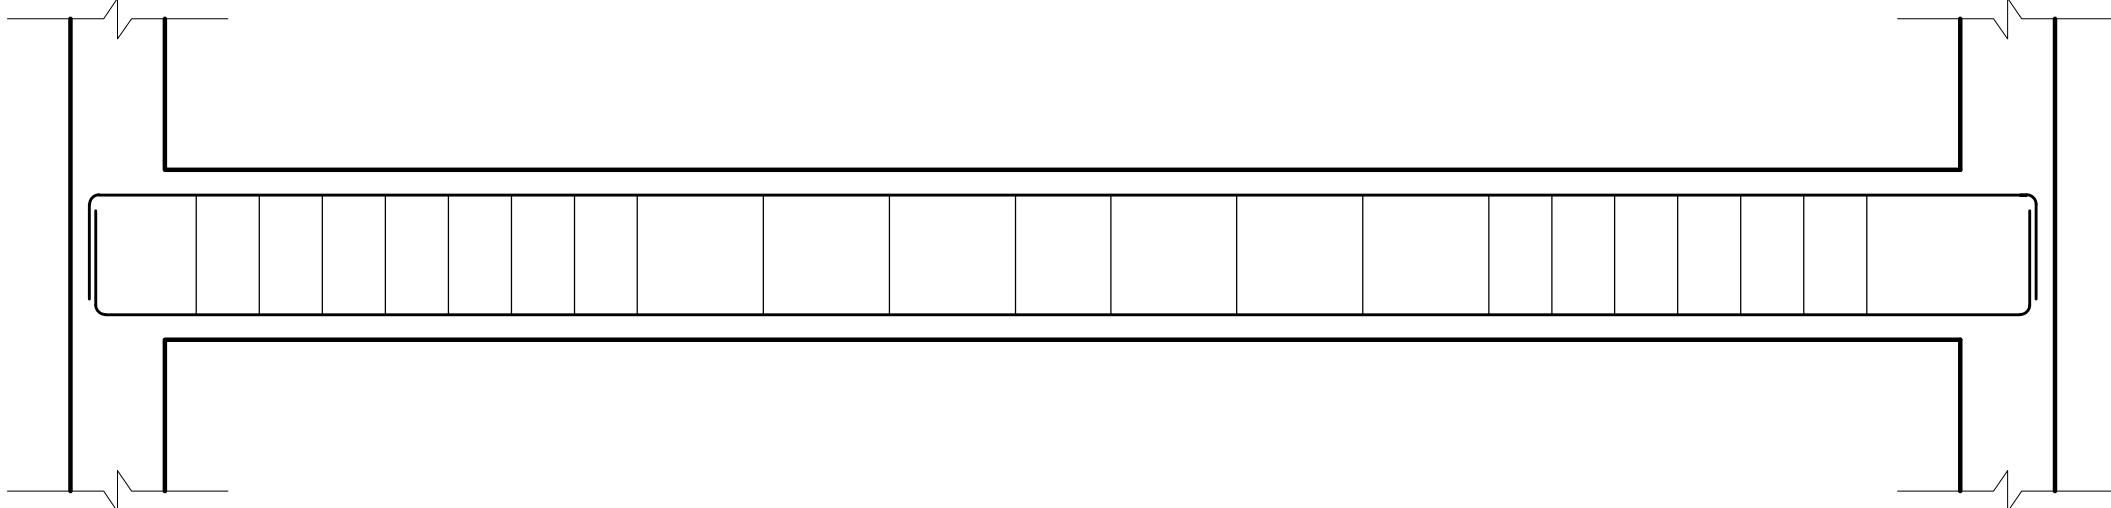

C

CORTE VIGA SECUNDARIA 01-02-03-04


ESCALA 1/20

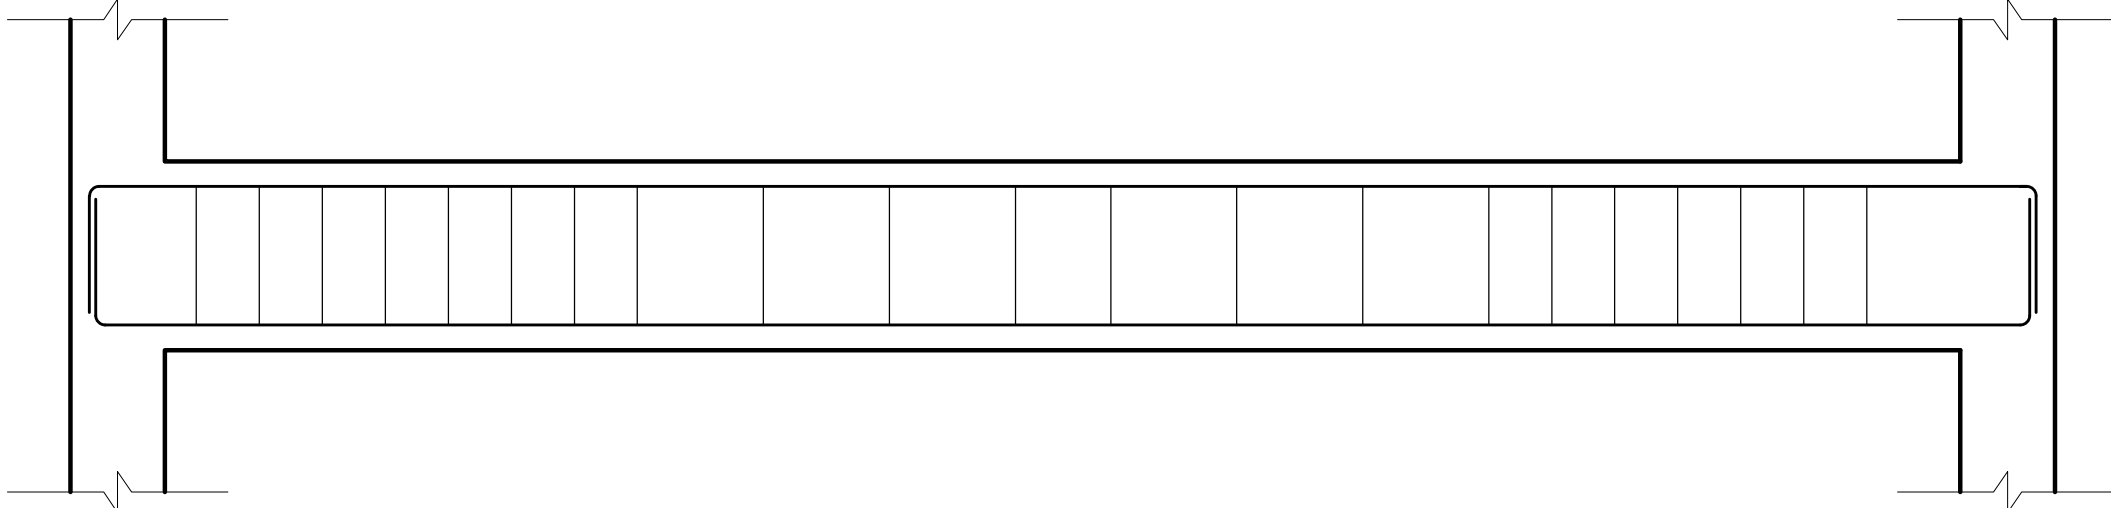

D

CORTE VIGA PRINCIPAL 02-03-04

ESCALA 1/20

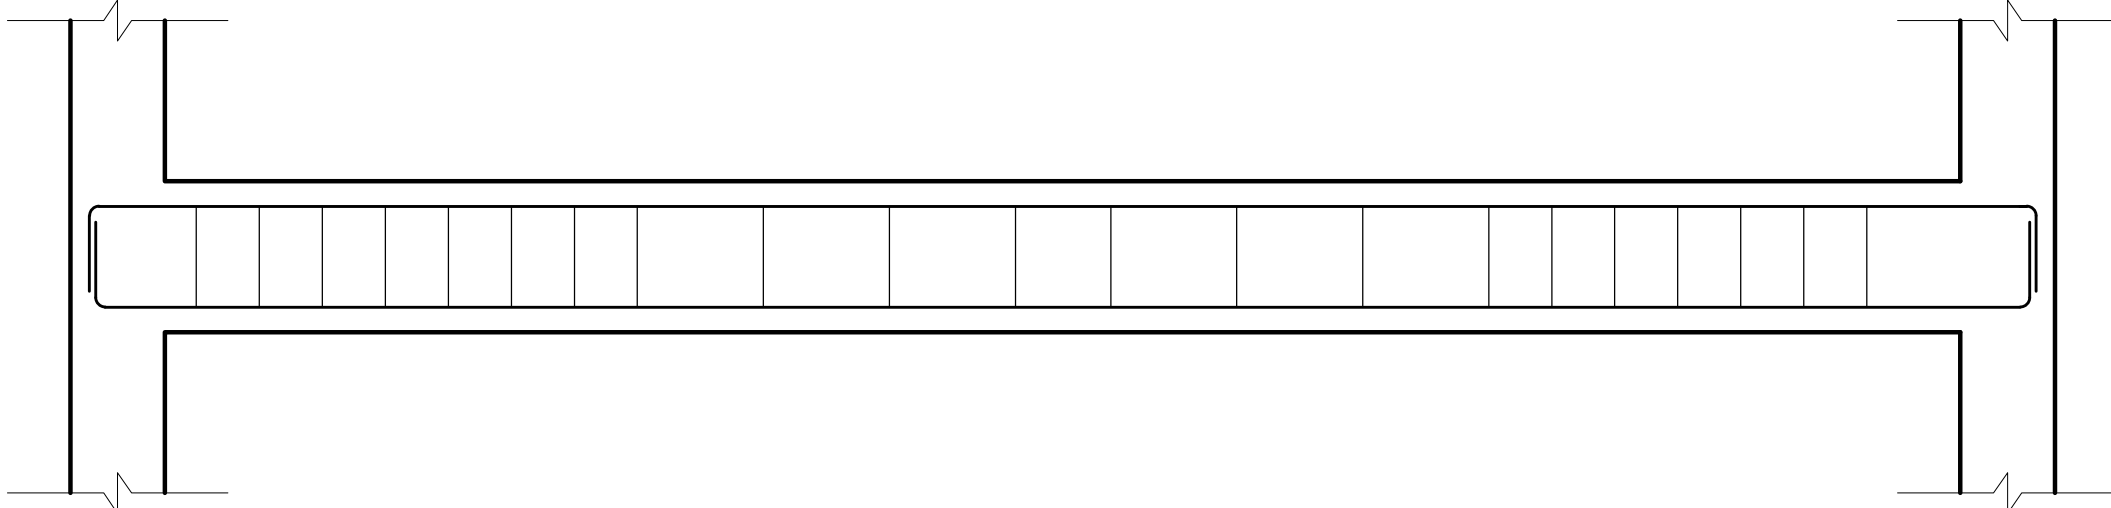

E

CORTE VIGA PRINCIPAL 05

ESCALA 1/20