



CORTE 1-1

ESC 1:100

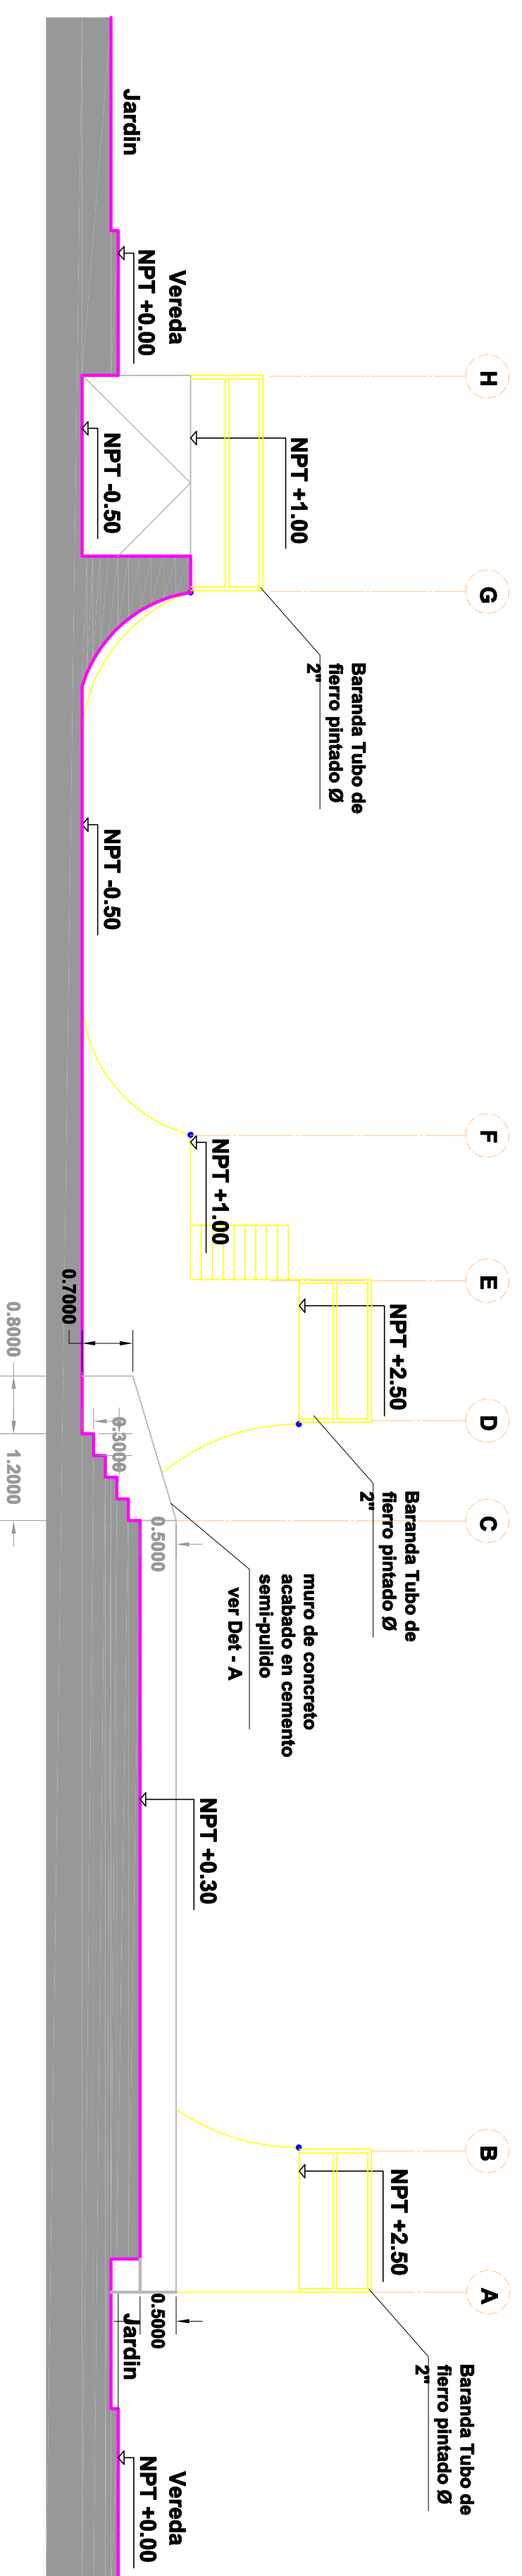

CORTE 2-2

ESC 1:100

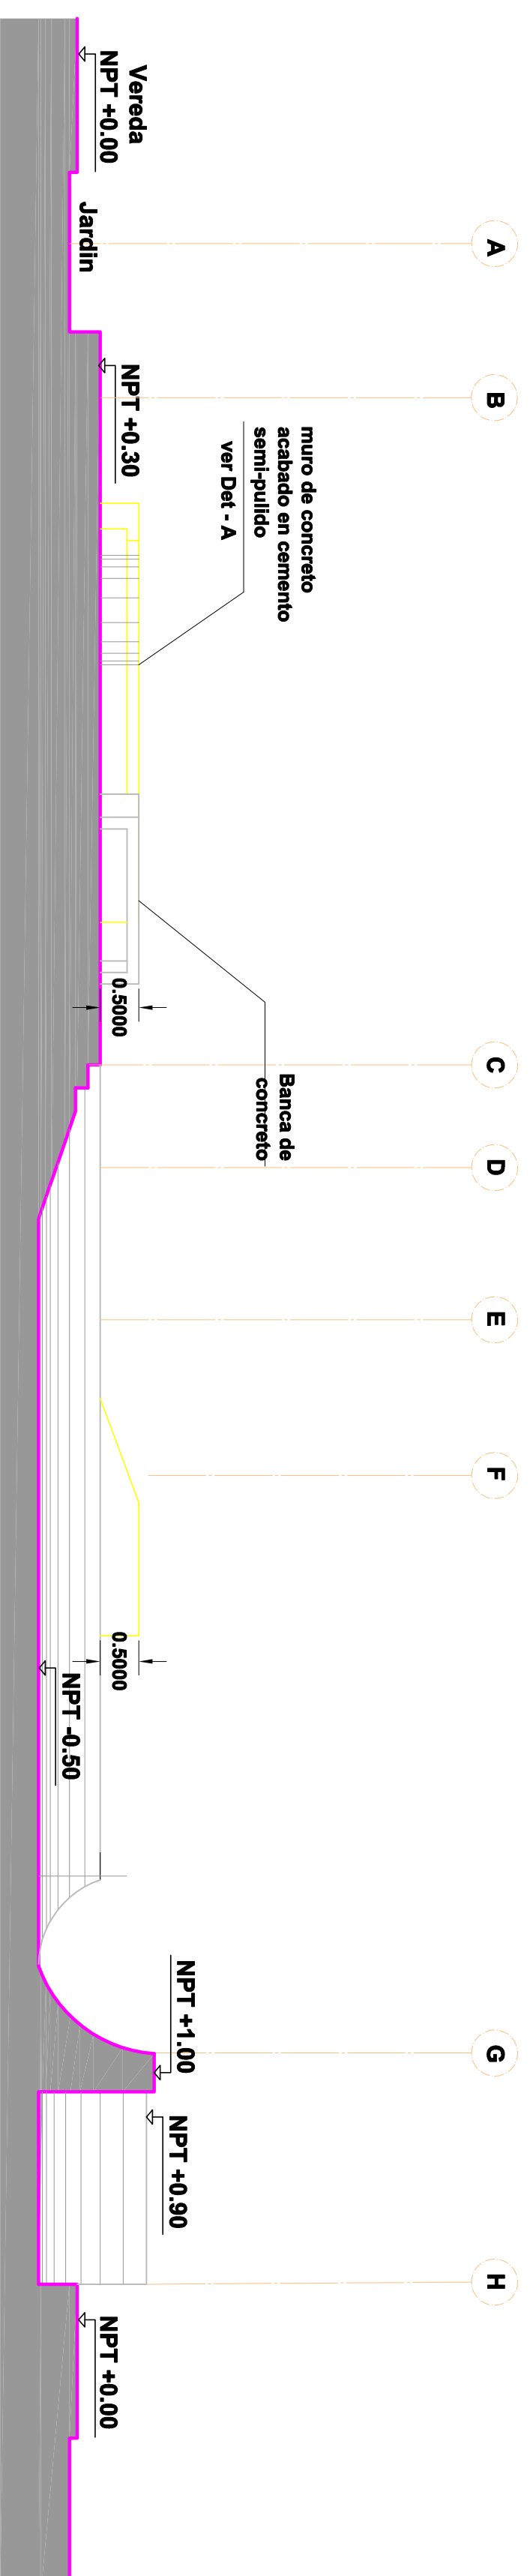

CORTE 3-3

ESC 1:100