



CORTE A - A

ESC. 1/50

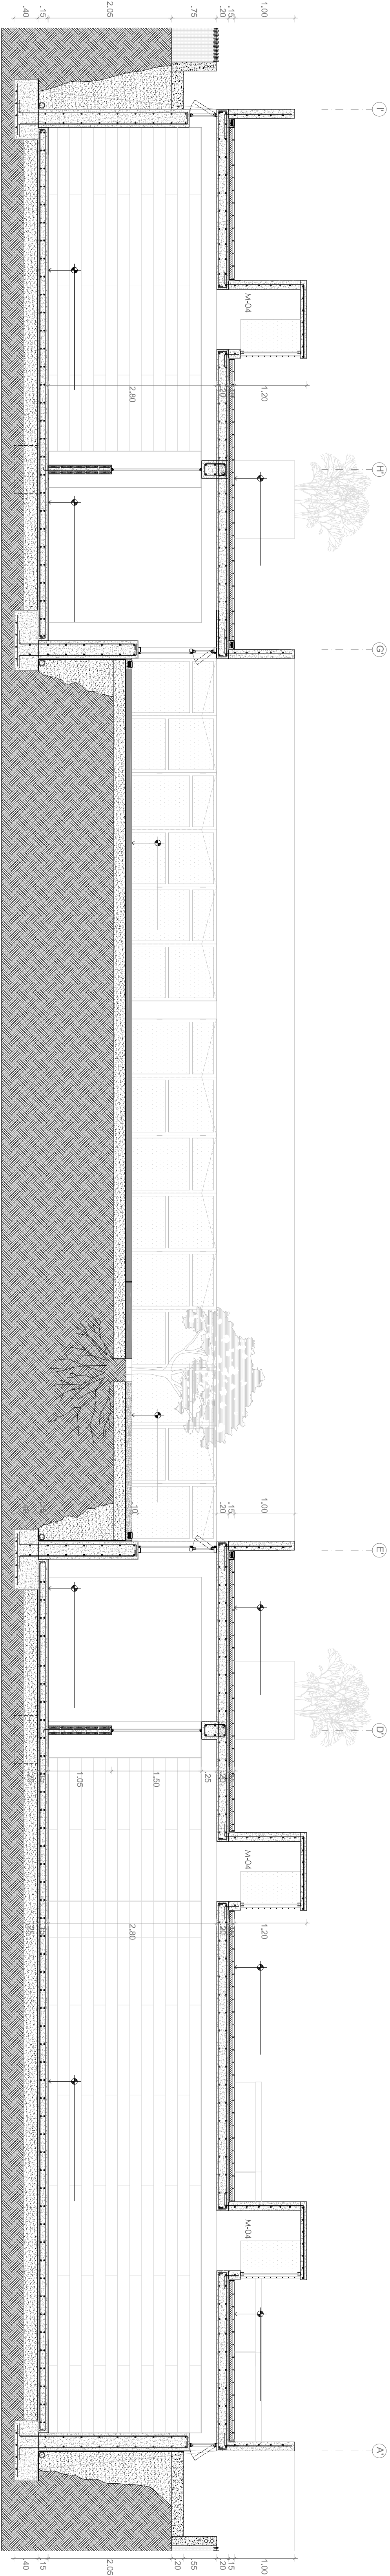


CORTE B - B

ESC. 1/50

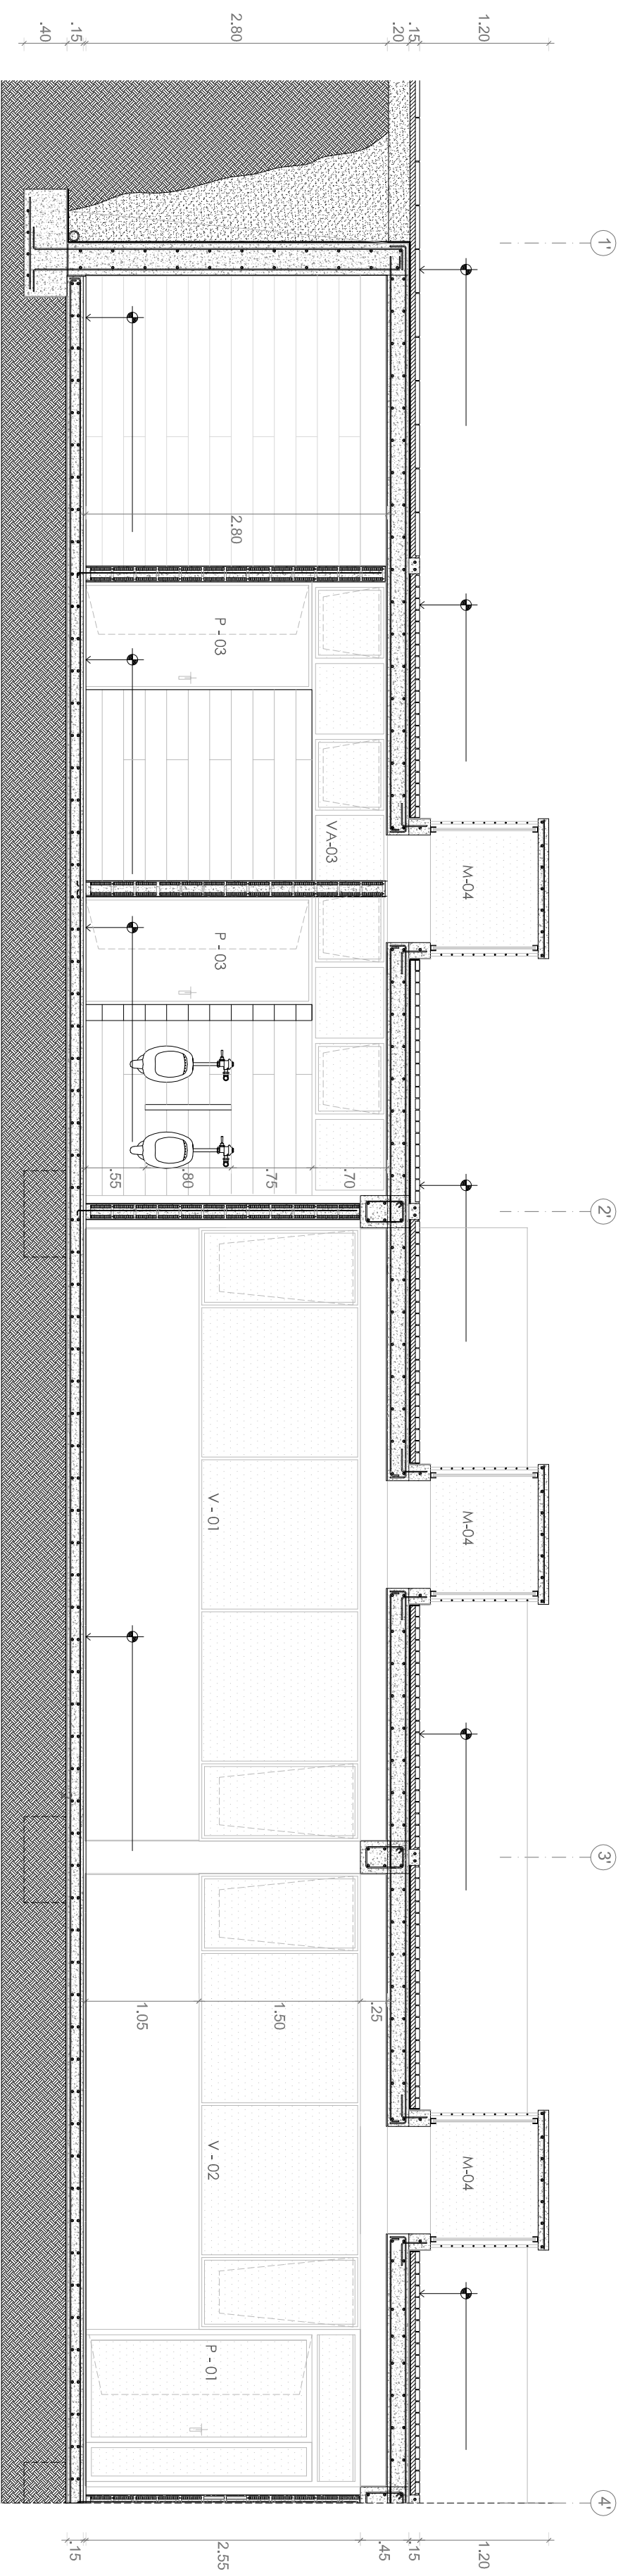

CORTE C - C

ESC. 1/50

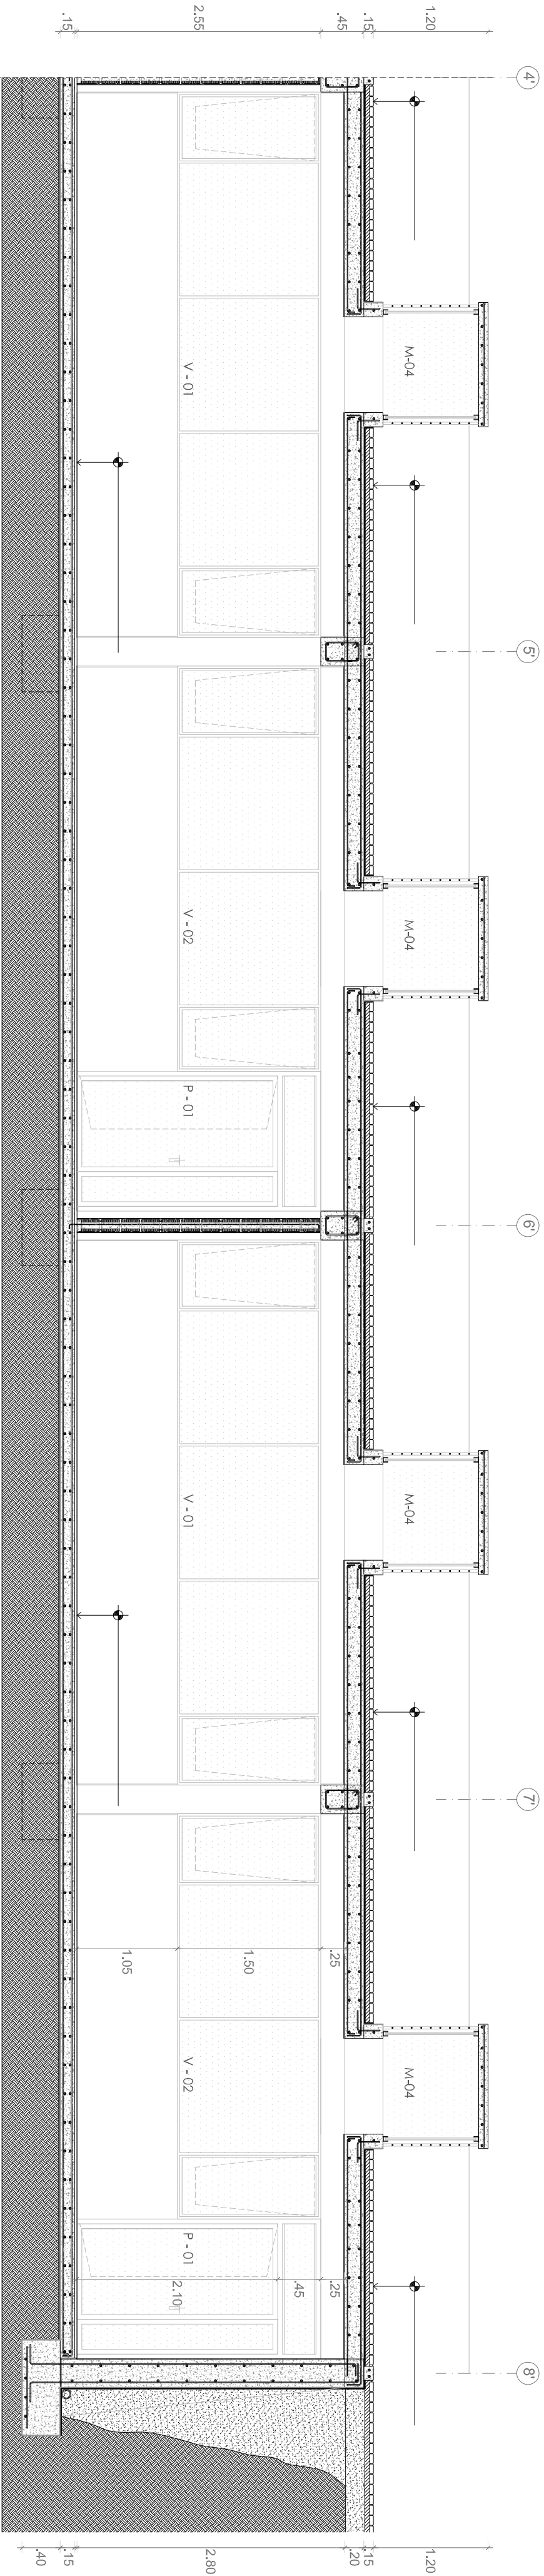

CORTE C - C

ESC. 1/50