



NPT + 0.15
NPT + 0.30

CALLE SN
NPT + 0.30

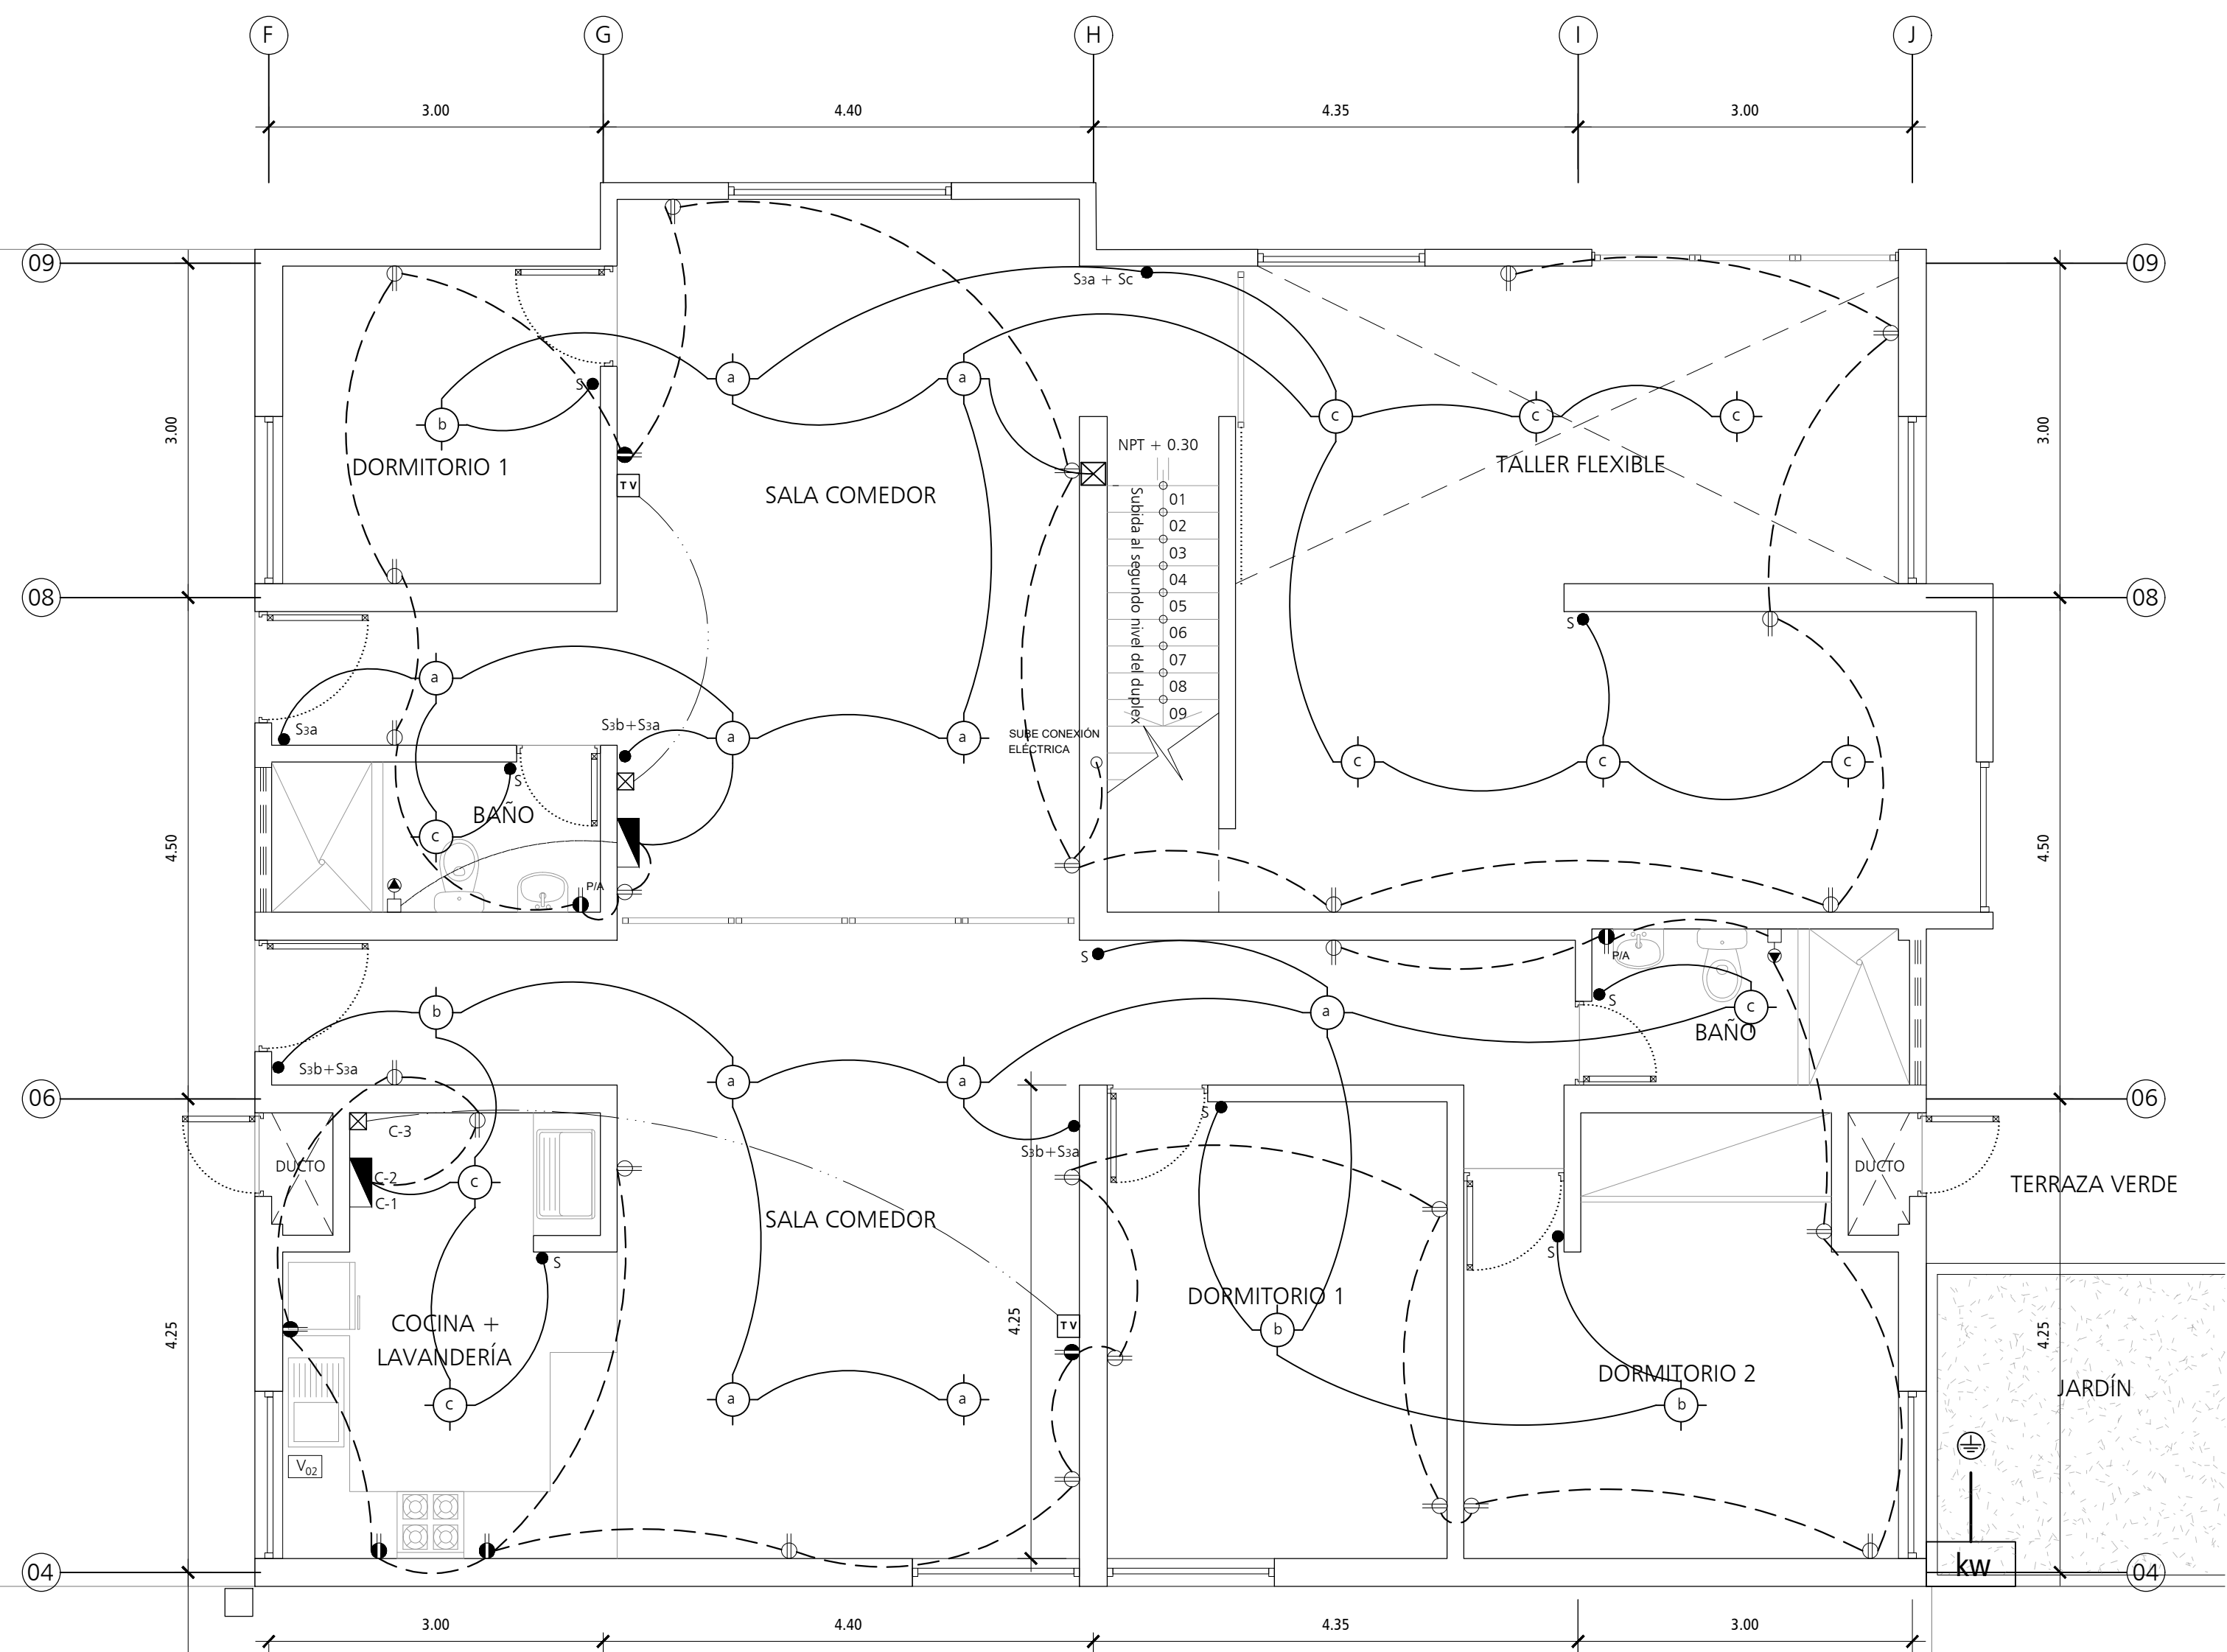


NPT + 0.30

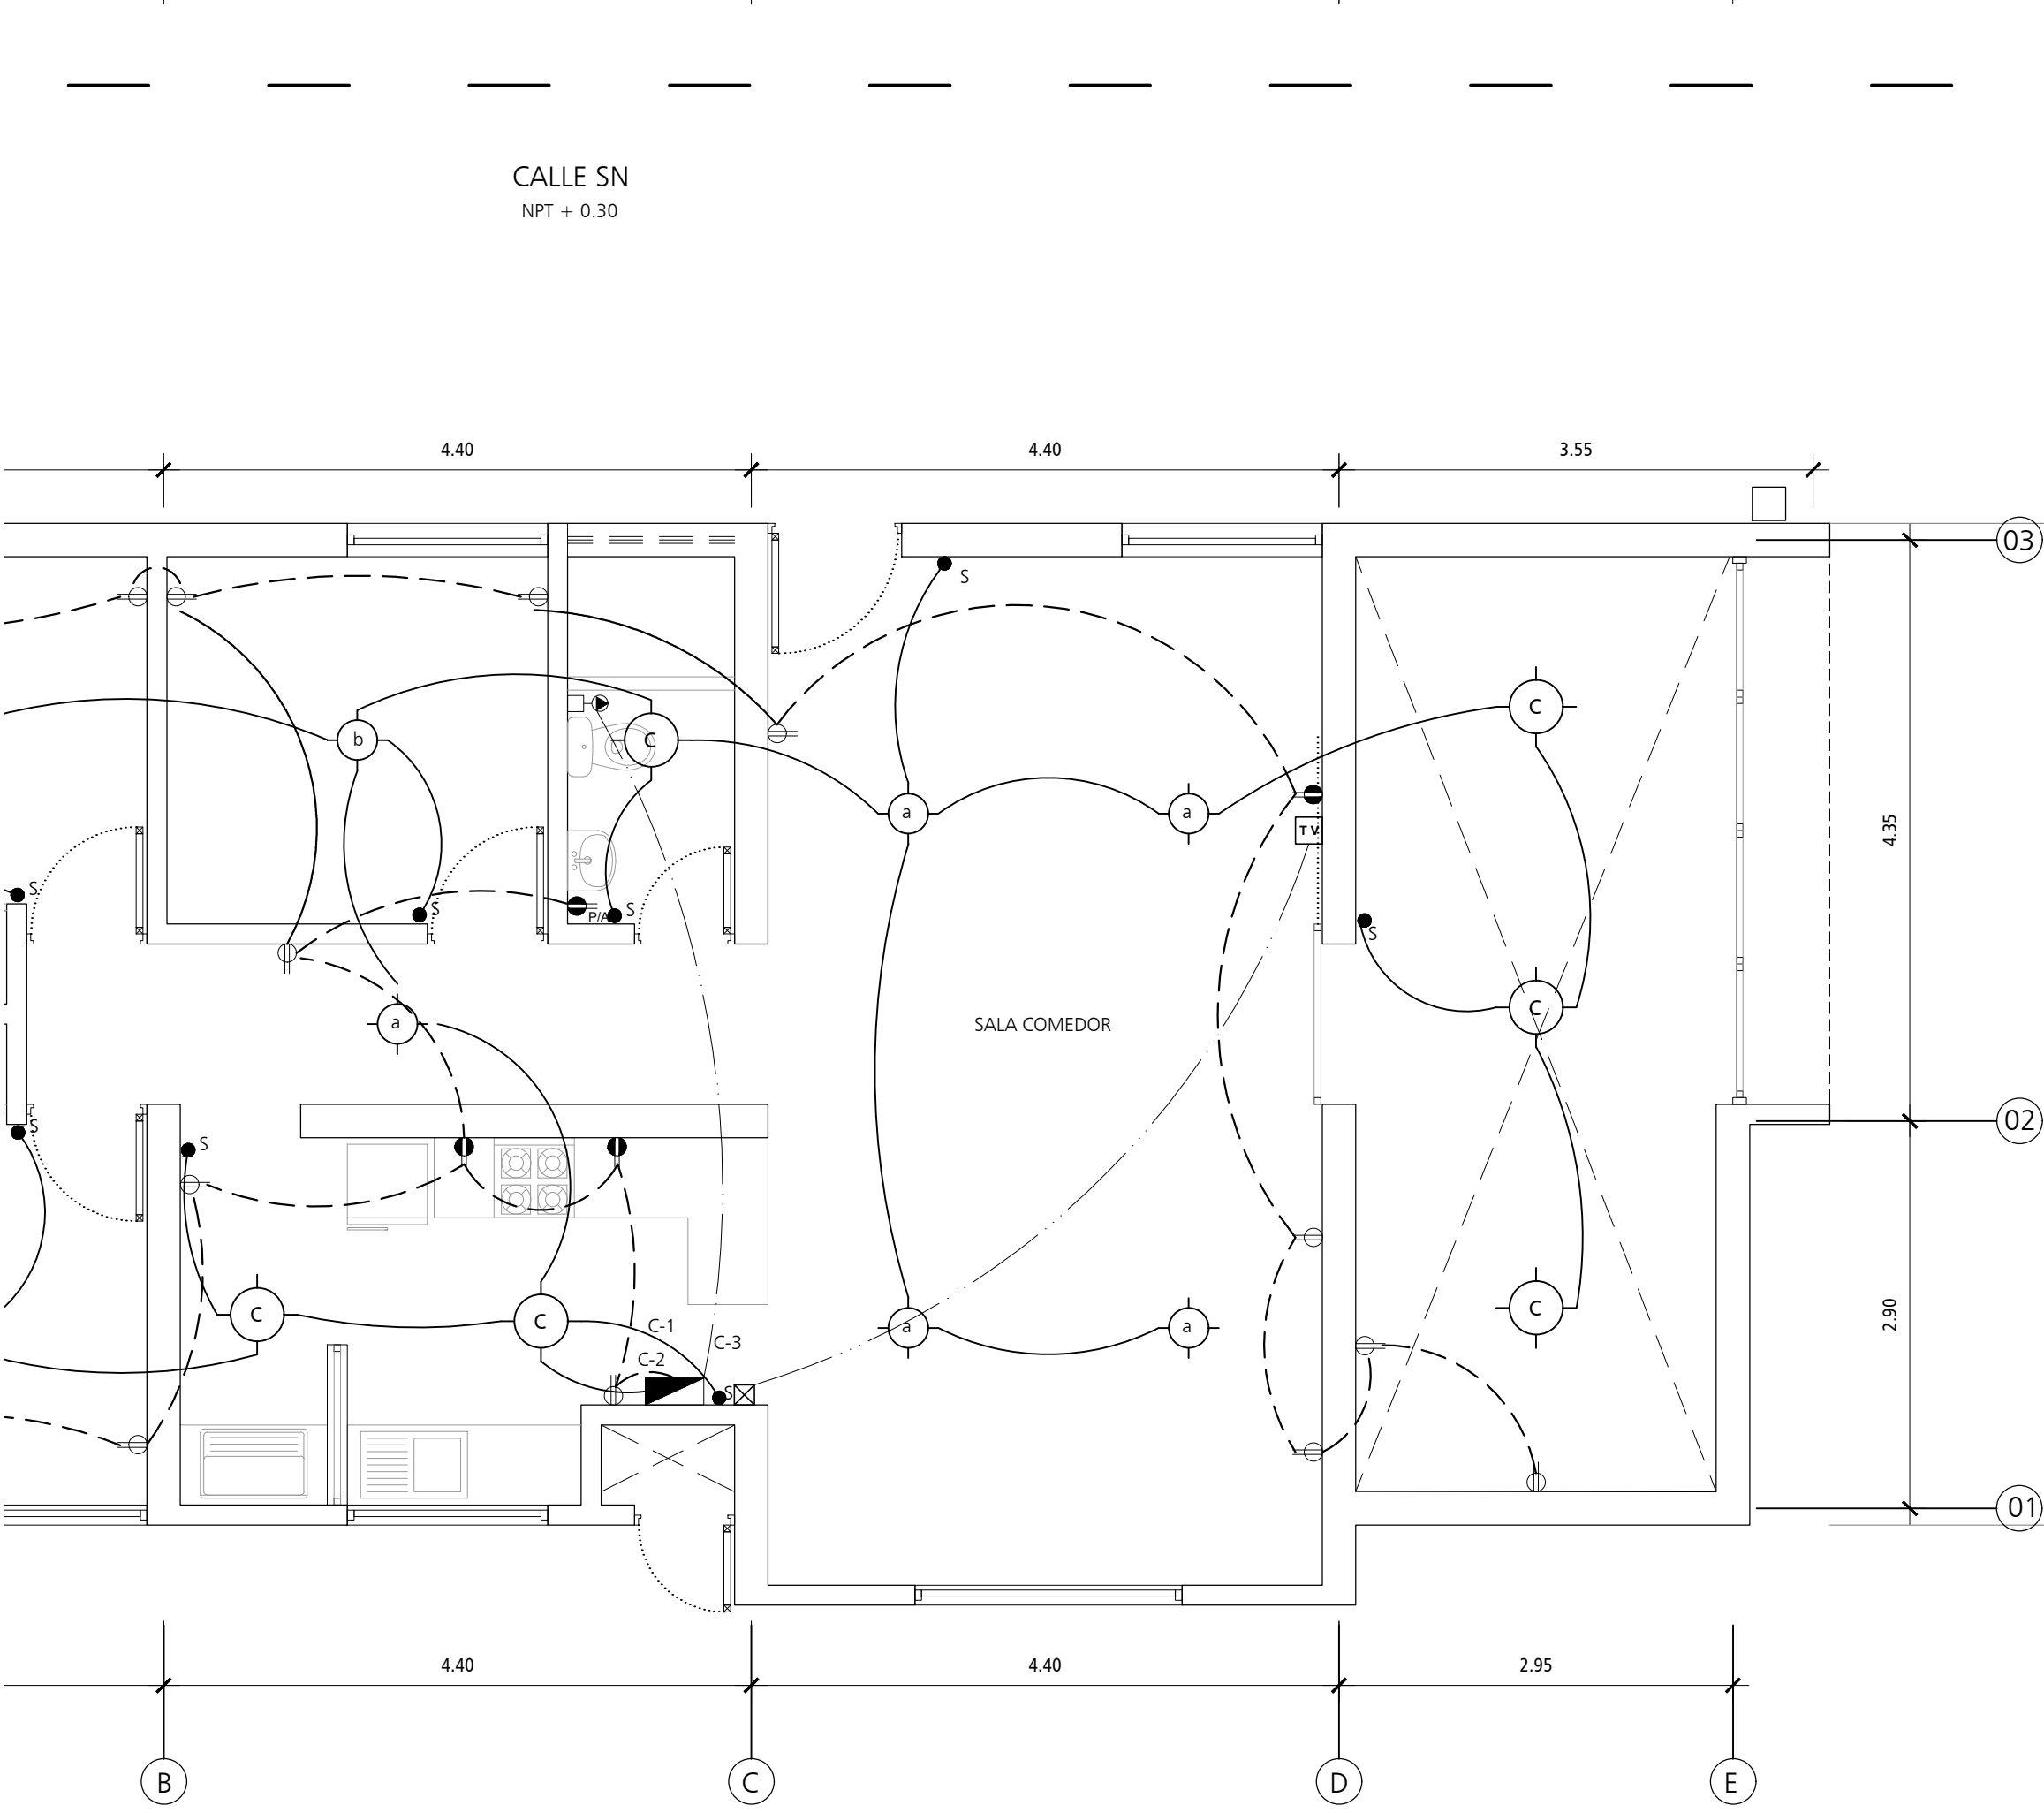

CALLE SN
NPT + 0.30

NPT + 0.30
NPT + 0.15

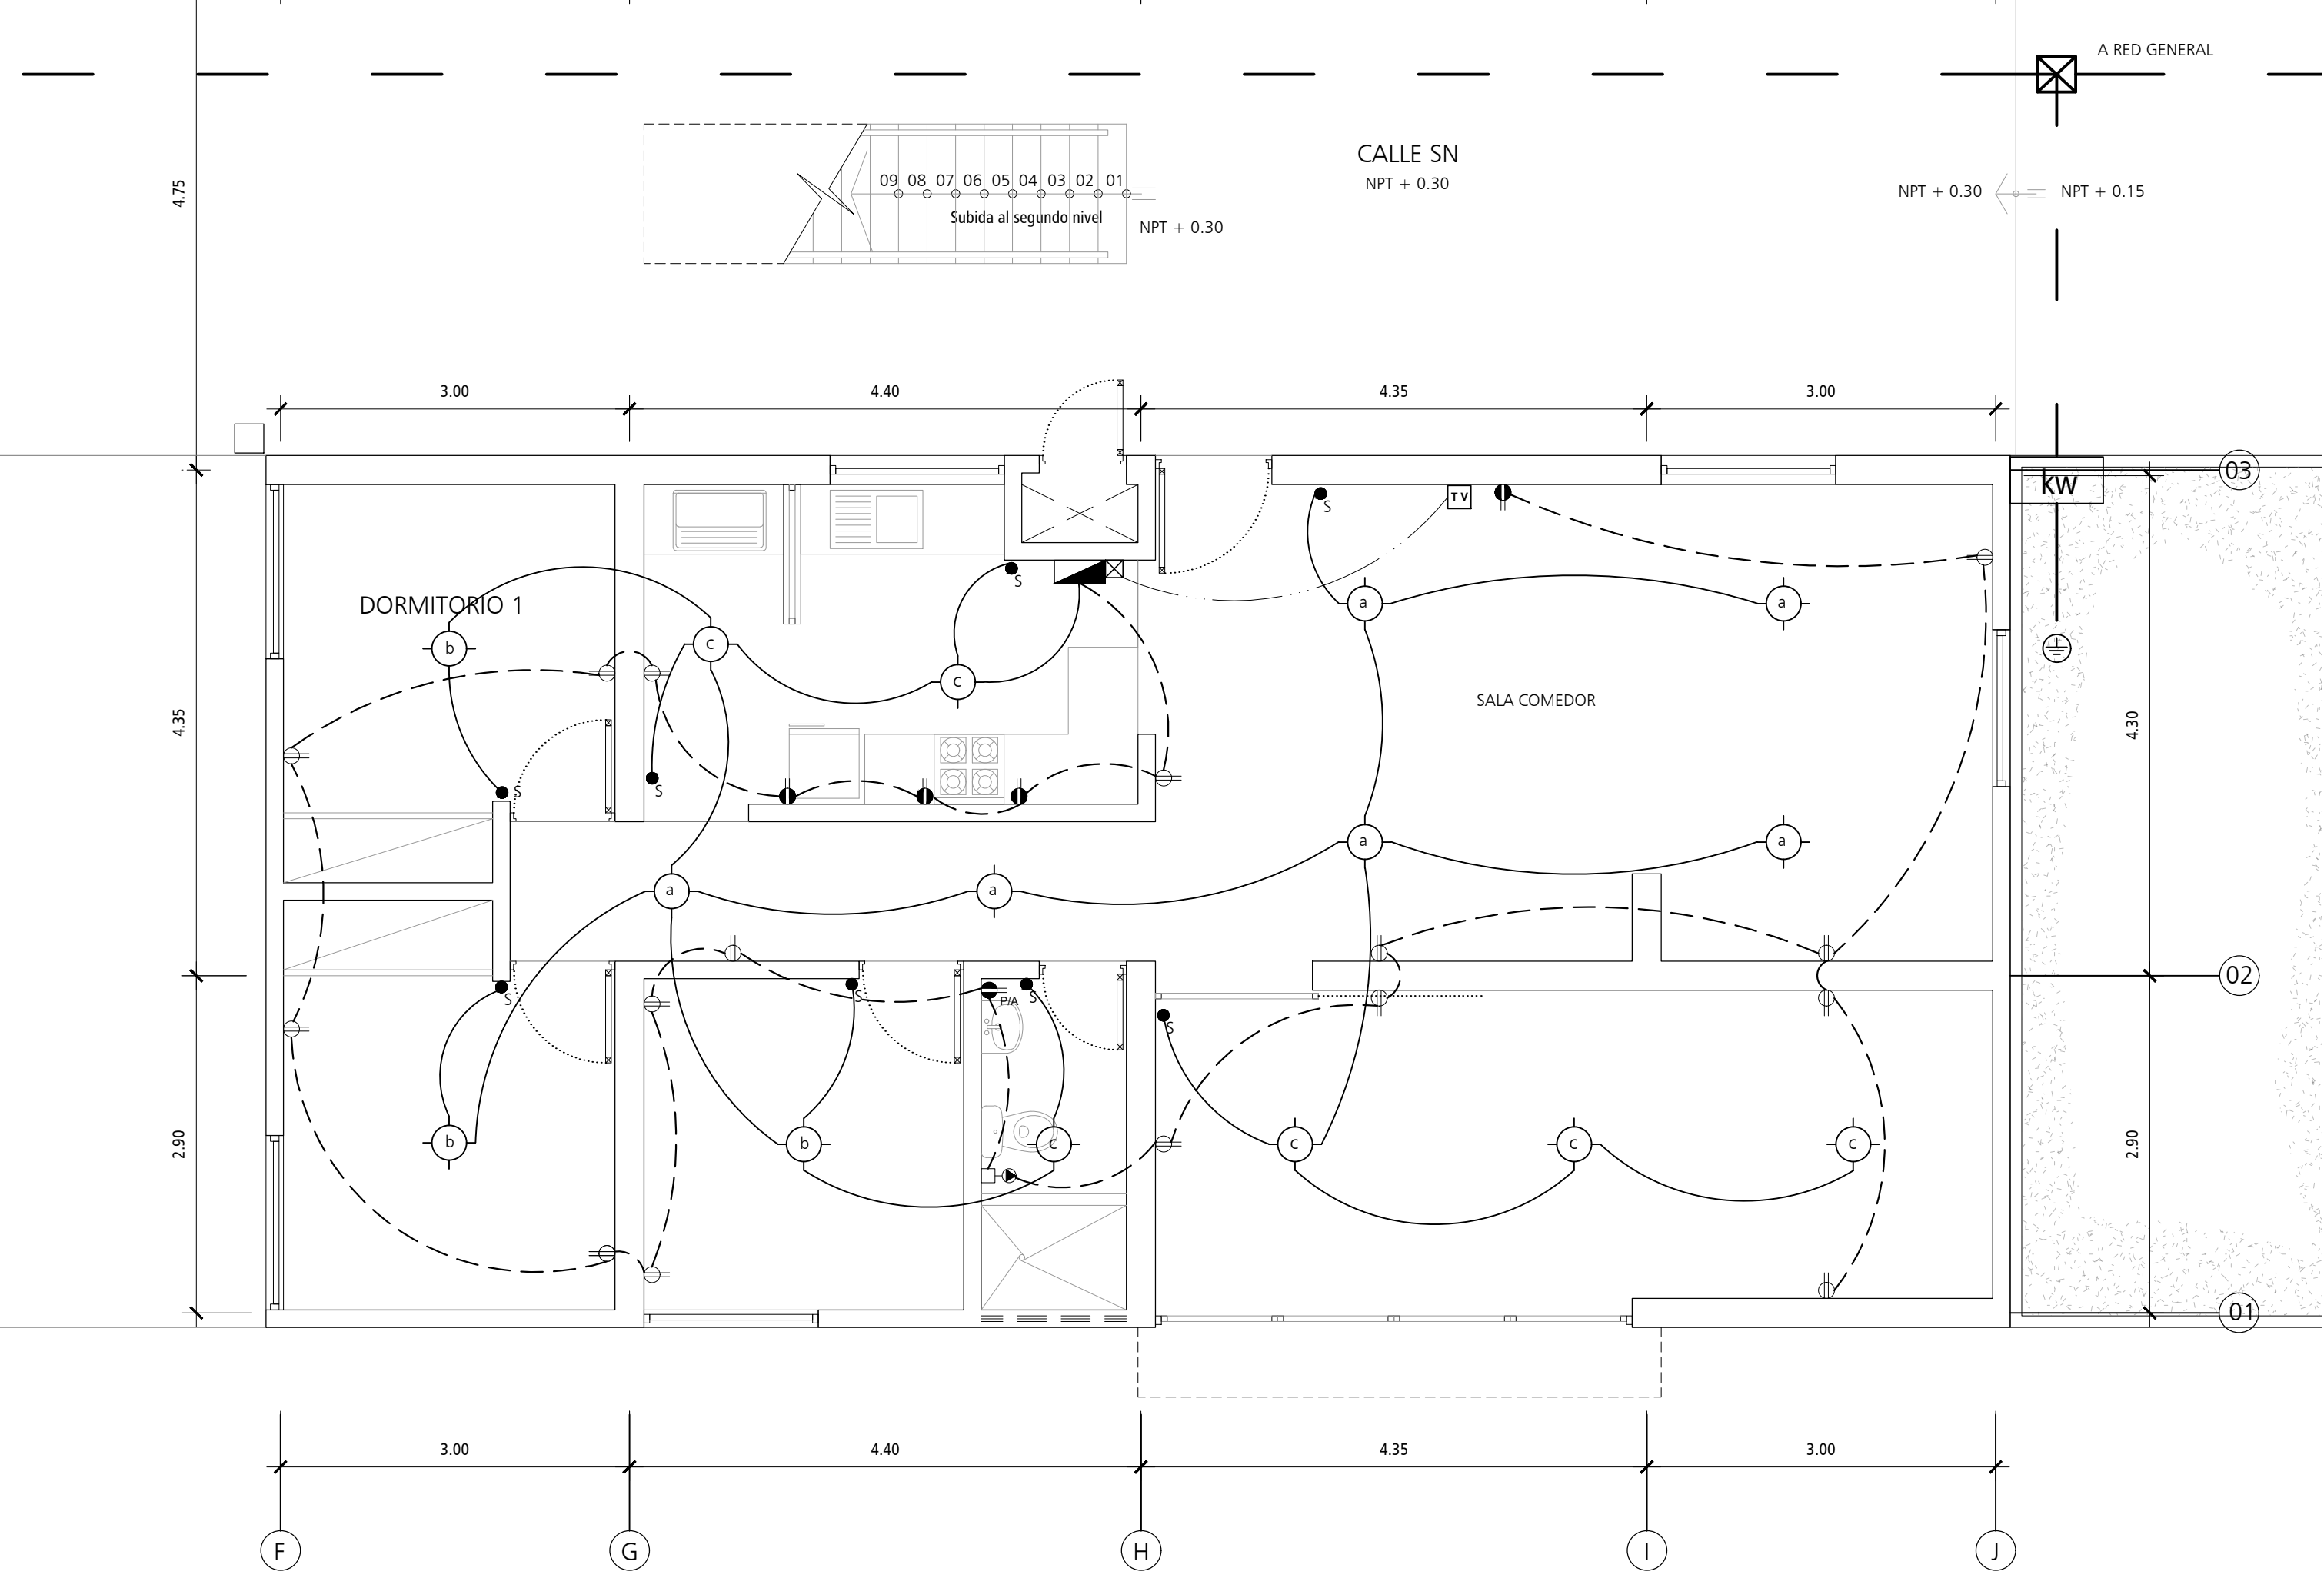

NPT + 0.30
NPT + 0.15

