




PUERTA TIPICA PRINCIPAL DE MADERA CONTRAPLACADA
APANELADA 1 HOJA BATIENTE
INTERIOR AMBIENTE 214
ESC:1/20

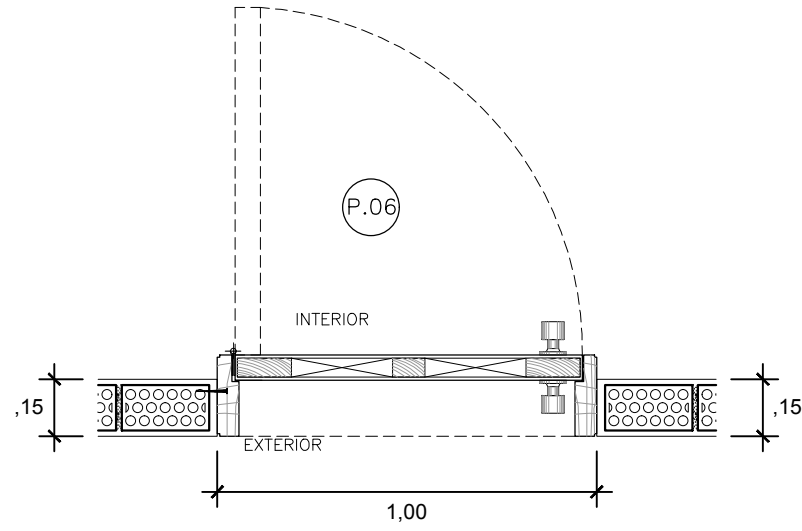


PUERTA TIPICA PRINCIPAL DE MADERA CONTRAPLACADA
APANELADA 1 HOJA BATIENTE
INTERIOR AMBIENTE 214
ESC:1/20

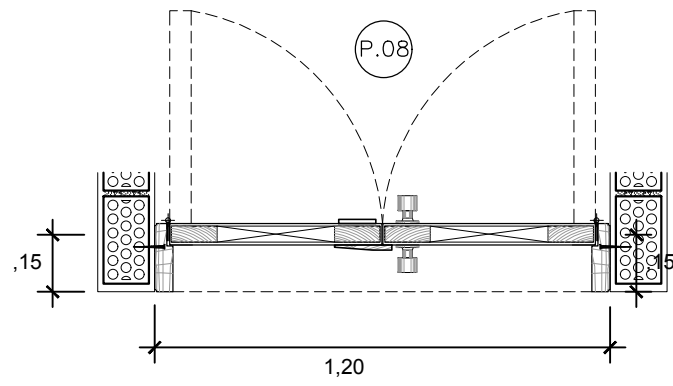


PUERTA TIPICA DE MADERA CONTRAPLACADA
APANELADA DOBLE HOJA BATIENTE
INTERIOR AMBIENTE 113
ESC:1/20

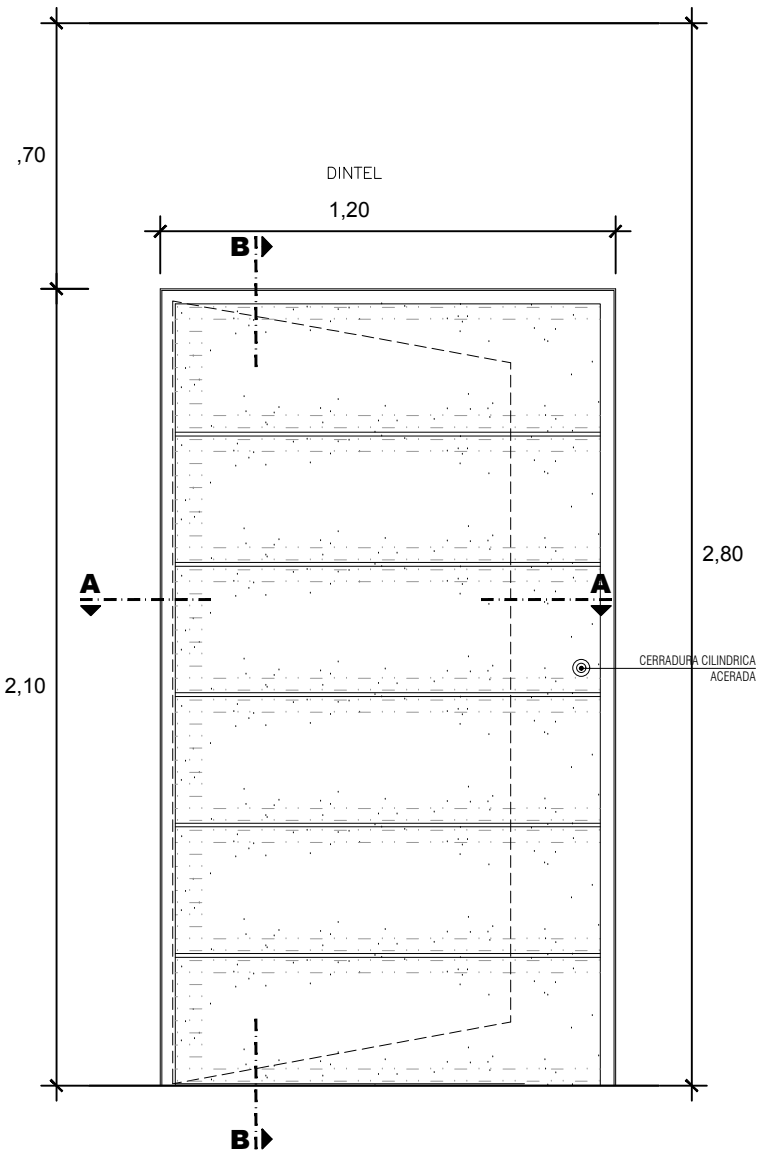


ELEVACION TIPICA P-04
ESC:1/20

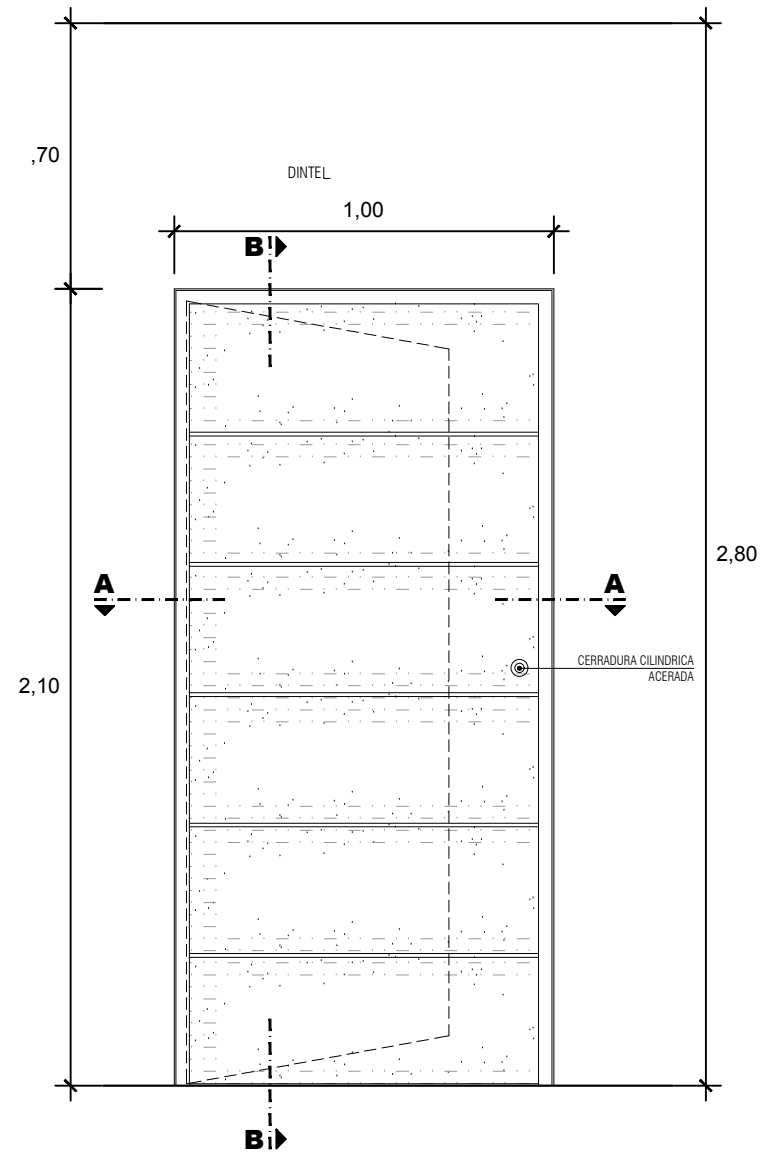


ELEVACION TIPICA P-06
ESC:1/20

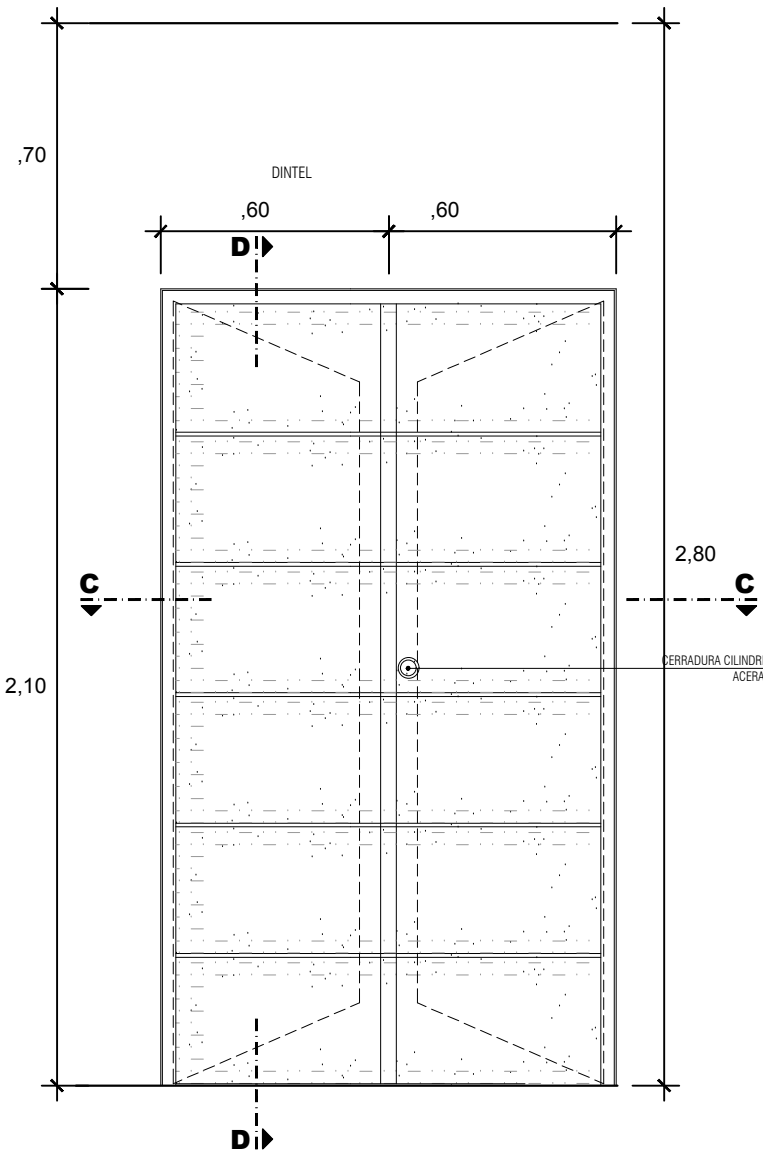


ELEVACION TIPICA P-08
ESC:1/20

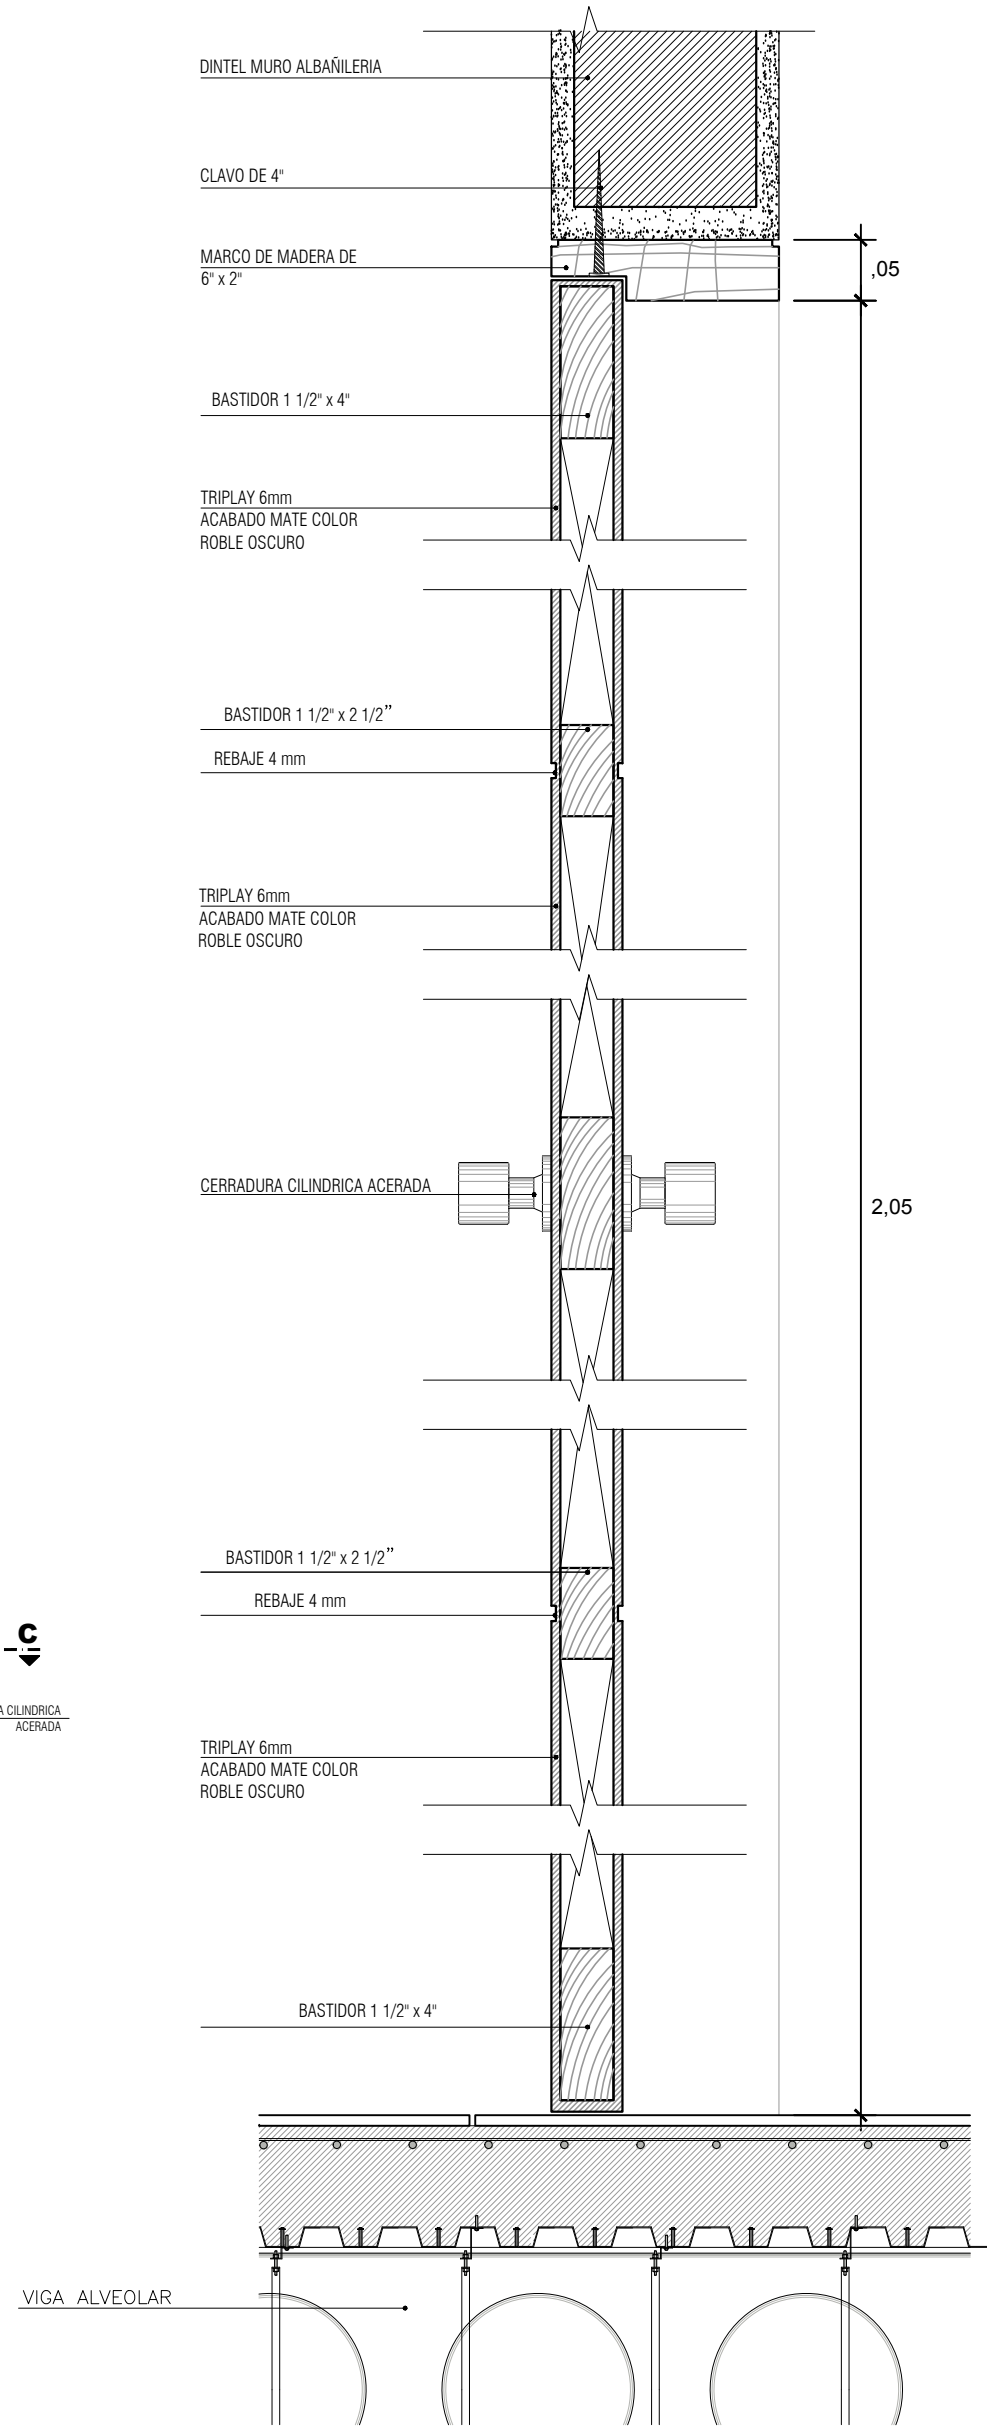


CORTE F-F P-08
ESC:1/5

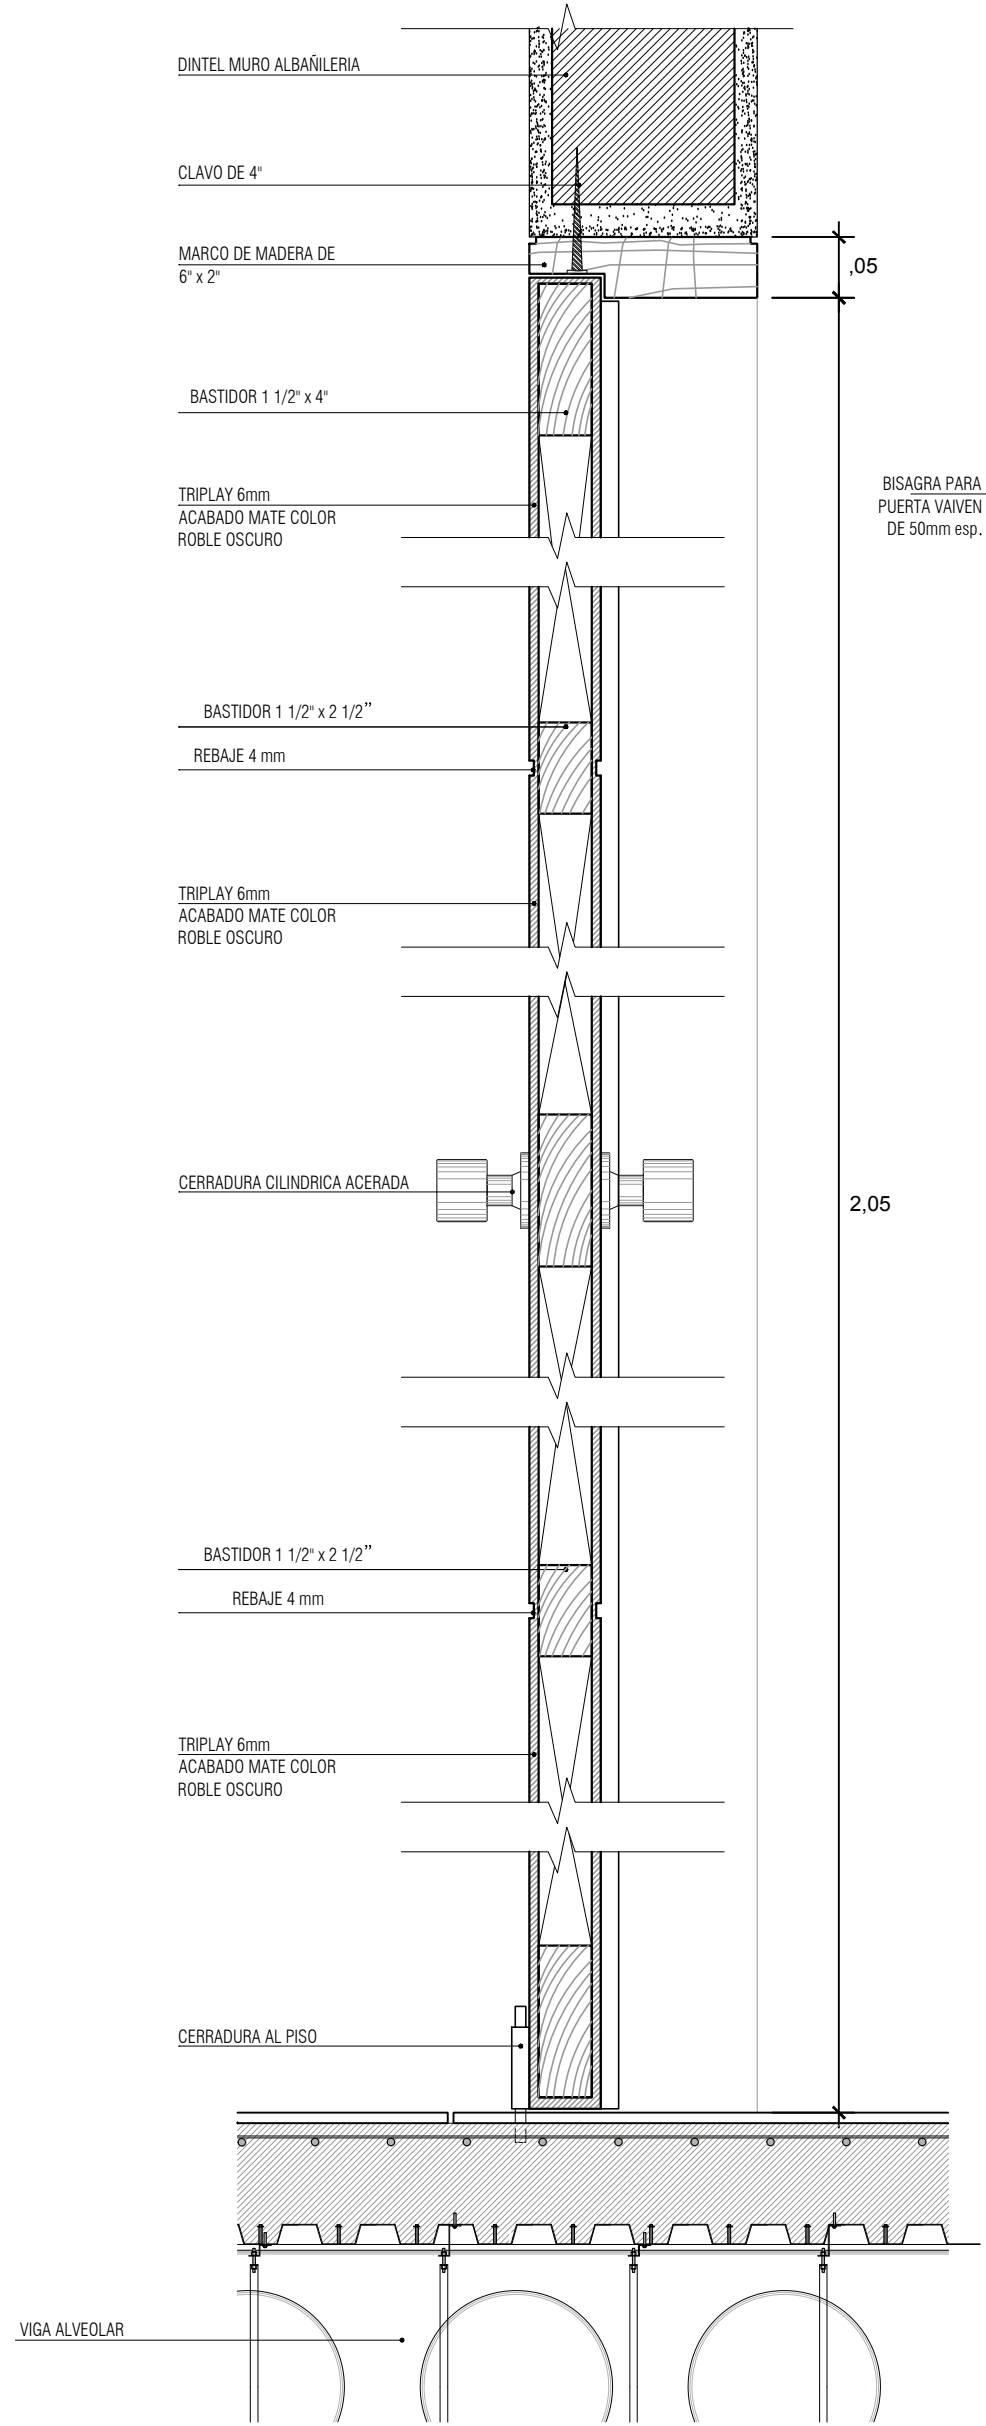


CORTE D-D P-08
ESC:1/5

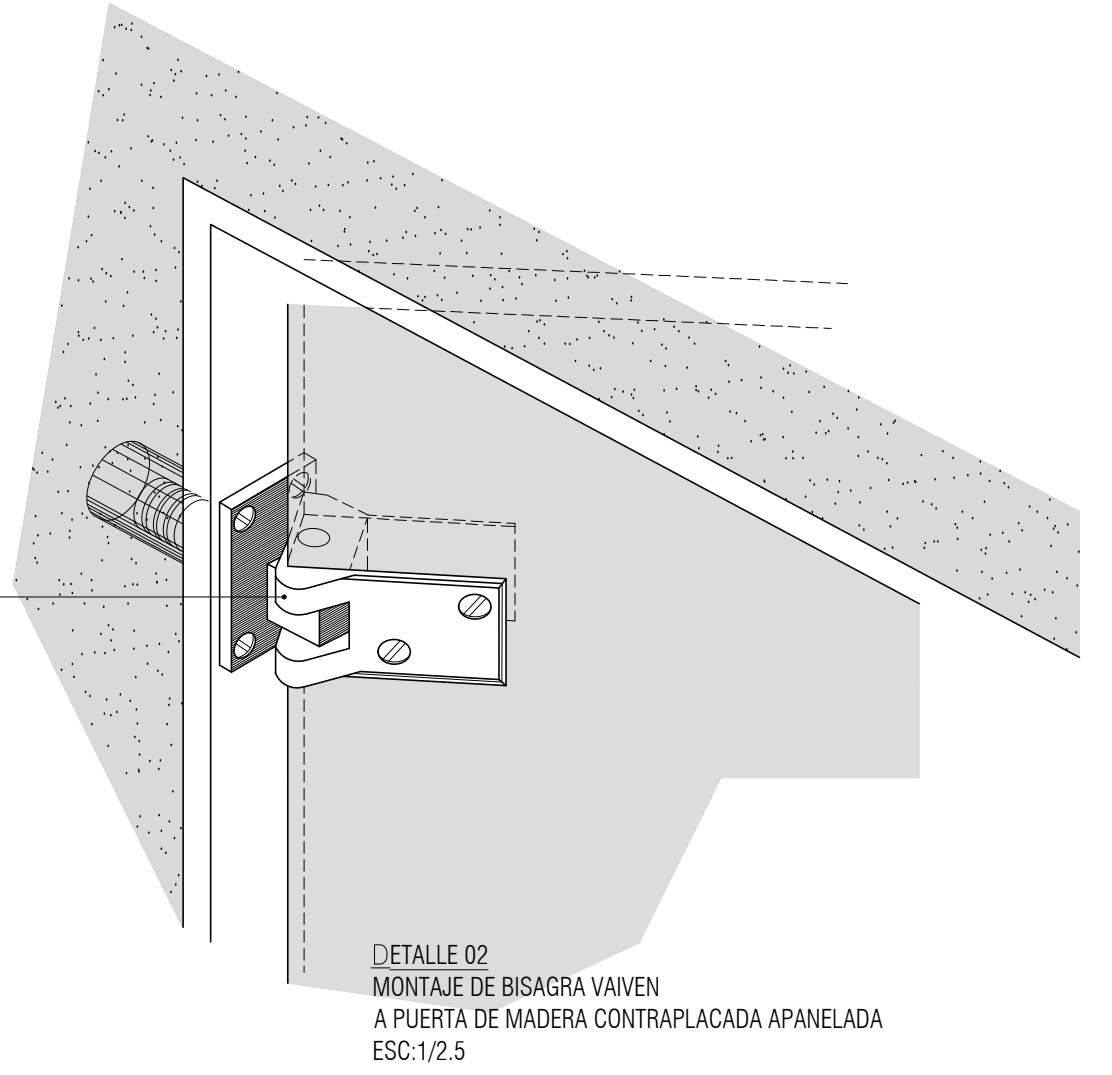

DETALLE 02
MONTAJE DE BISAGRA VAIVEN
A PUERTA DE MADERA CONTRAPLACADA APANELADA
ESC:1/2.5

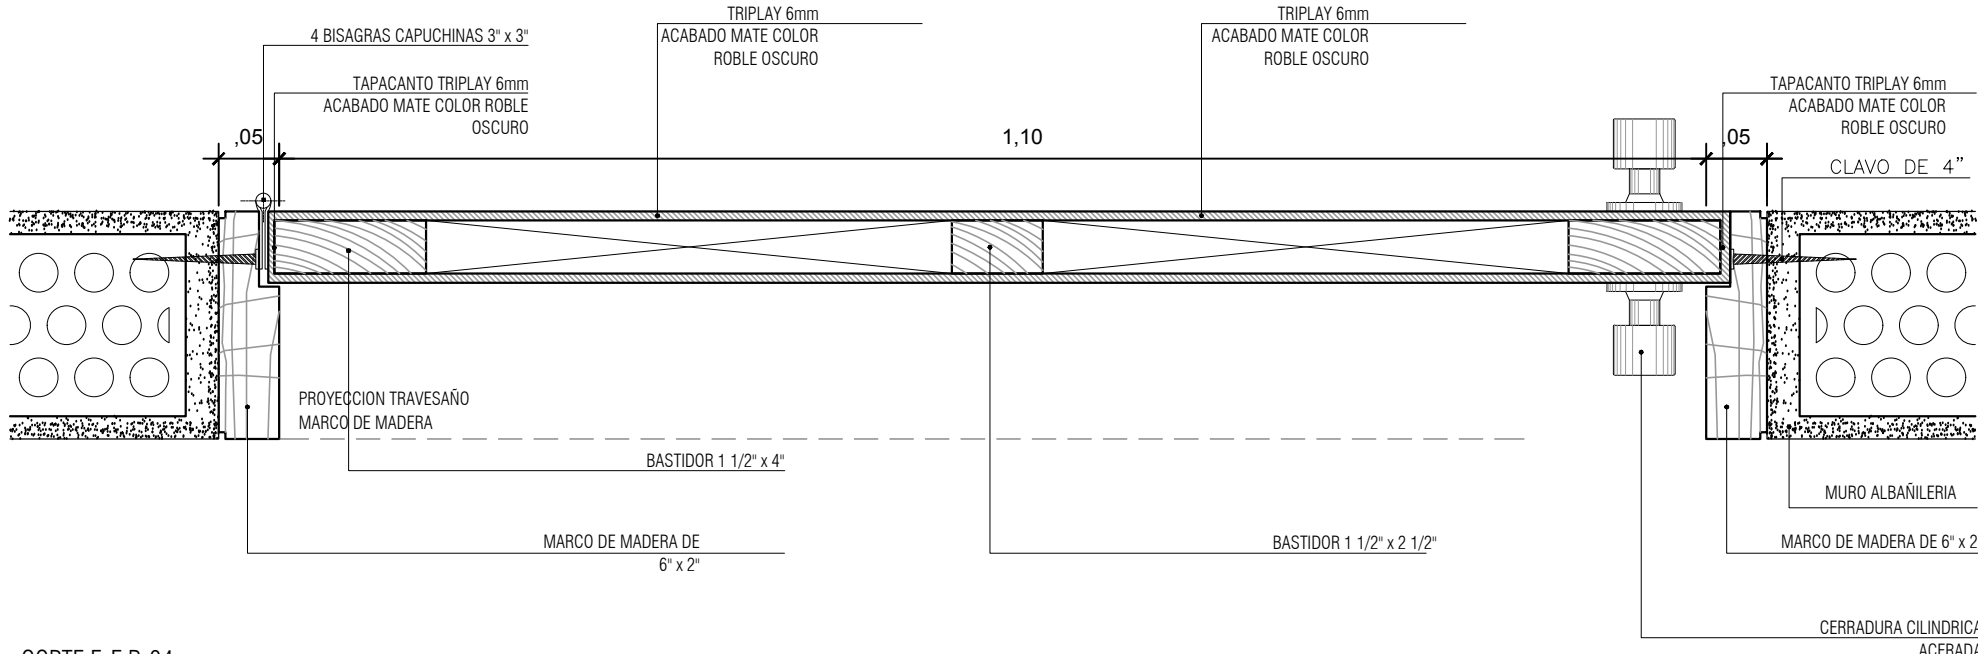

CORTE E-E P-04
ESC:1/5

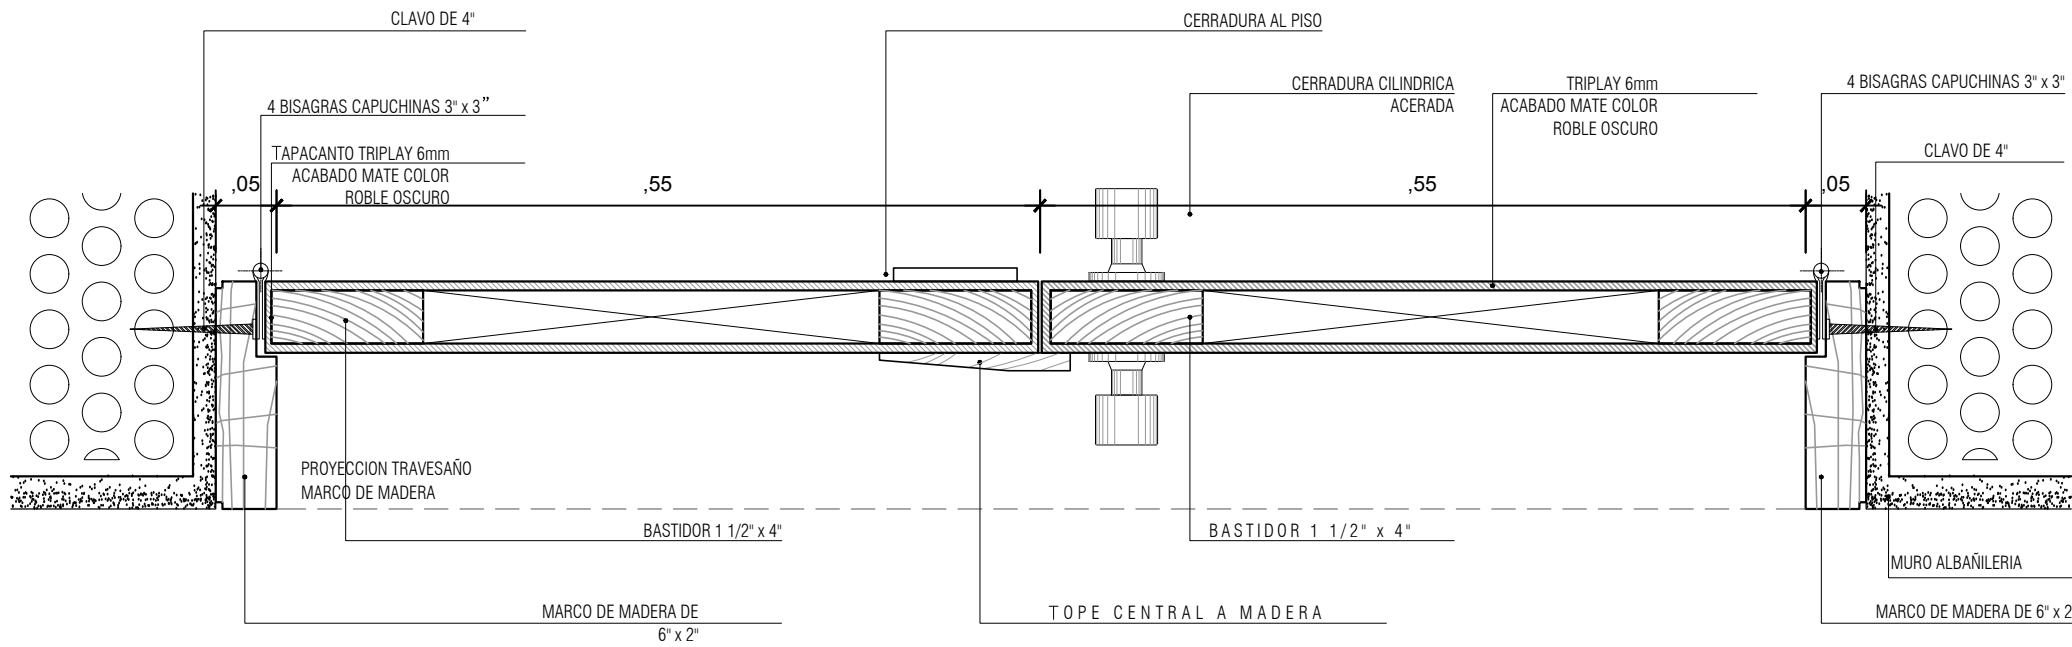

CORTE C-C P-08
ESC:1/5