

CUADRO DE VANOS

| TIPO | | MEDIDAS | OBSERVACIONES | |
|--------|-----------------|---------|---------------|-----------|
| | ANCHO | ALTURA | | |
| PUERTA | P ₀₁ | 1.80 | 2.10 | Corrediza |
| | P ₀₂ | 1.00 | 2.10 | |
| | P ₀₃ | 0.90 | 2.10 | - - |
| | P ₀₄ | 0.65 | 2.10 | - - |
| | P ₀₅ | 1.20 | 2.10 | Batiente |
| | P ₀₆ | 2.05 | 2.10 | - - |
| | P ₀₇ | 0.70 | 2.10 | - - |
| | P ₀₈ | 0.60 | 2.10 | - - |

| | | | | | |
|------------------|----|------|------|----------|--|
| VENTANAS Y VANOS | 01 | 4.30 | 0.65 | | |
| | 02 | 2.15 | 1.10 | | |
| | 03 | 1.85 | 2.74 | | |
| | 04 | 4.30 | 2.74 | | |
| | 05 | 2.25 | 2.74 | Batiente | |
| | 06 | 1.30 | 2.20 | | |
| | 07 | 1.70 | 2.20 | | |
| | 08 | 2.50 | 2.20 | | |
| | 09 | 1.00 | 2.20 | | |
| | 10 | 1.70 | 2.20 | | |
| | 11 | 2.65 | 2.20 | | |
| | 12 | 2.00 | 2.20 | | |

| | | | | |
|----------|-----------------|------|------|-----------|
| PANTALLA | M ₀₁ | 4.30 | 2.75 | Corrediza |
| | M ₀₂ | 1.82 | 2.75 | Batiente |
| | M ₀₃ | 1.80 | 2.75 | Batiente |
| | M ₀₄ | 1.10 | 2.75 | Batiente |
| | M ₀₅ | 0.95 | 2.75 | Fija |
| | M ₀₆ | 1.05 | 2.75 | Fija |
| | M ₀₇ | 1.30 | 2.75 | Fija |
| | M ₀₈ | 0.90 | 2.75 | Batiente |

PROYECTO:
VIVIENDAS PRODUCTIVAS
Y PROCESADORA DE TRUCHA
HUARÁZ

ALUMNA:
VELÁSQUEZ LÓPEZ MARGARITA T.

DESCRIPCION:
**DETALLE DE PUERTAS
Y VENTANAS**


ESCALA:
1/25

FECHA:
JULIO 2021



PROFESIONAL RESPONSABLE:
ARQ. JORGE COSMÓPOLIS BULLÓN
ING. TOMAS CARRASCO ORELLANO
ING. LUIS ALBERTO RAMOS MARTINEZ
ING. JOSE CARLOS YAFAC RISCO

LAMINA:



D-11

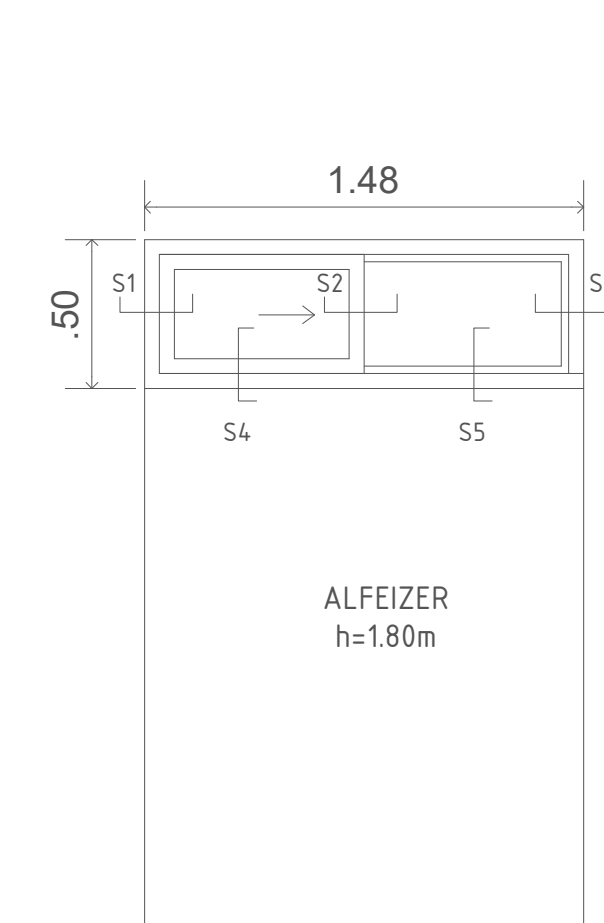



A V-03 Vivienda
Escala 1/25

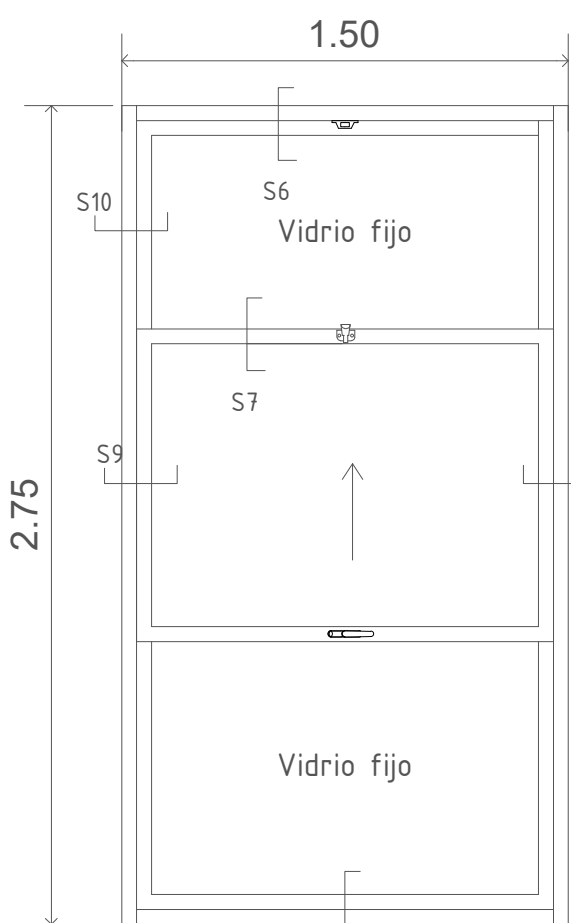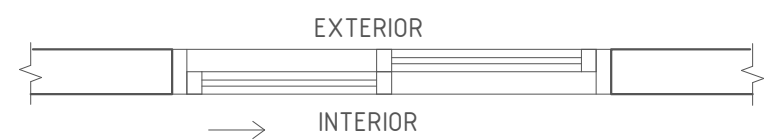


A V-15 Procesadora
Escala 1/25

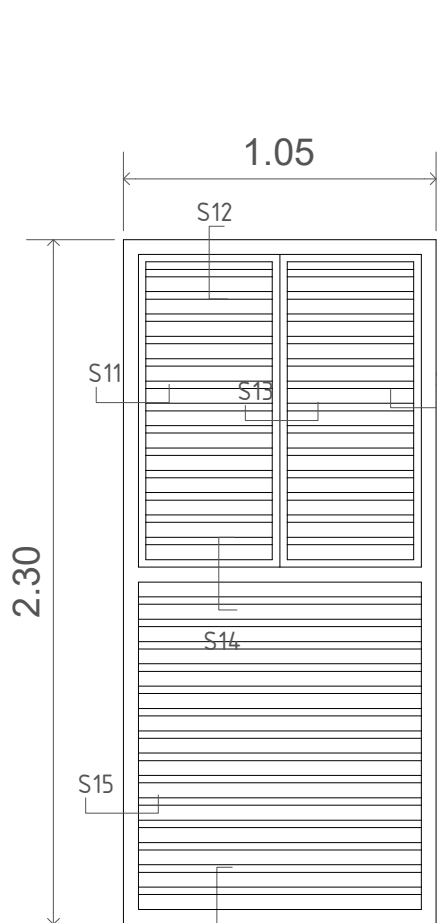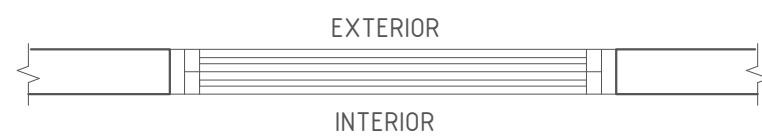


A V-1 VIVIENDA
Escala 1/25

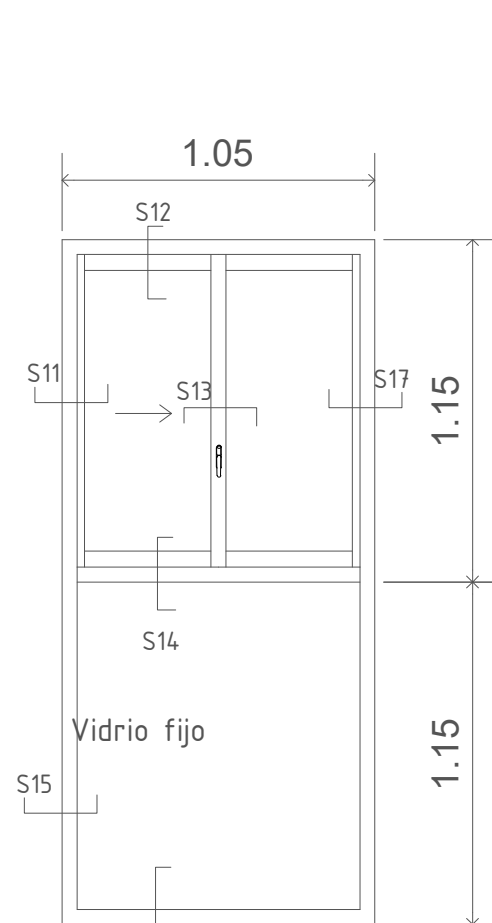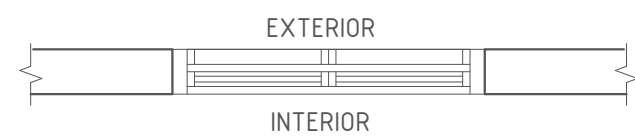


A V-01 Procesadora
Escala 1/25

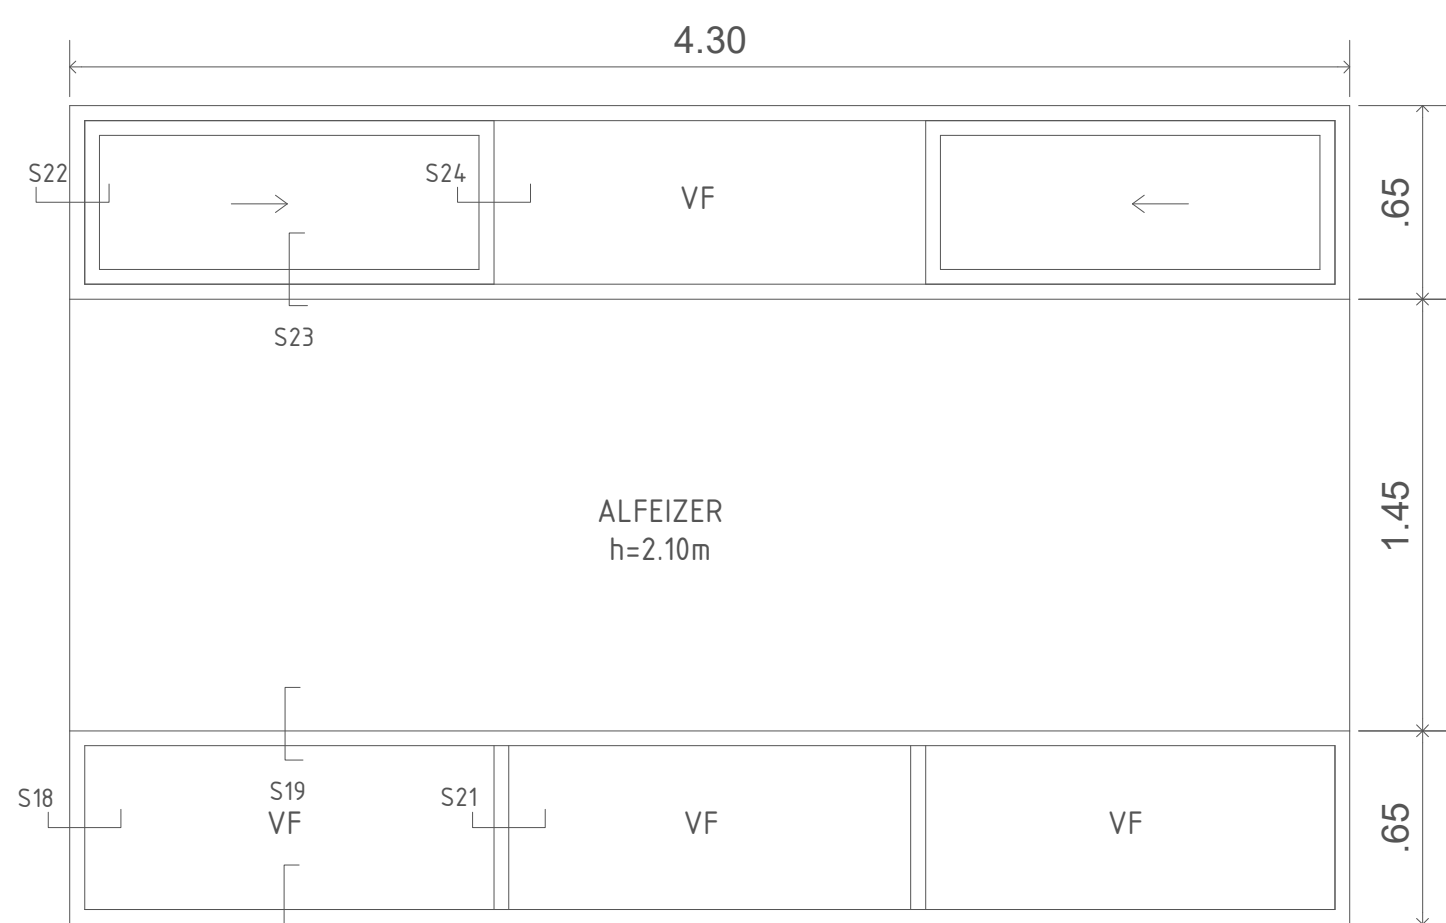


A V-04 Procesadora
Escala 1/25

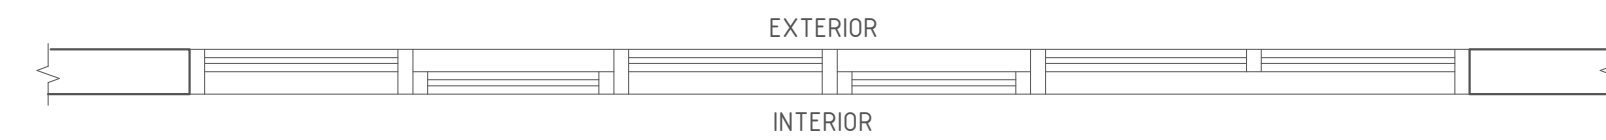


DETALLE S1 ESC.1/2

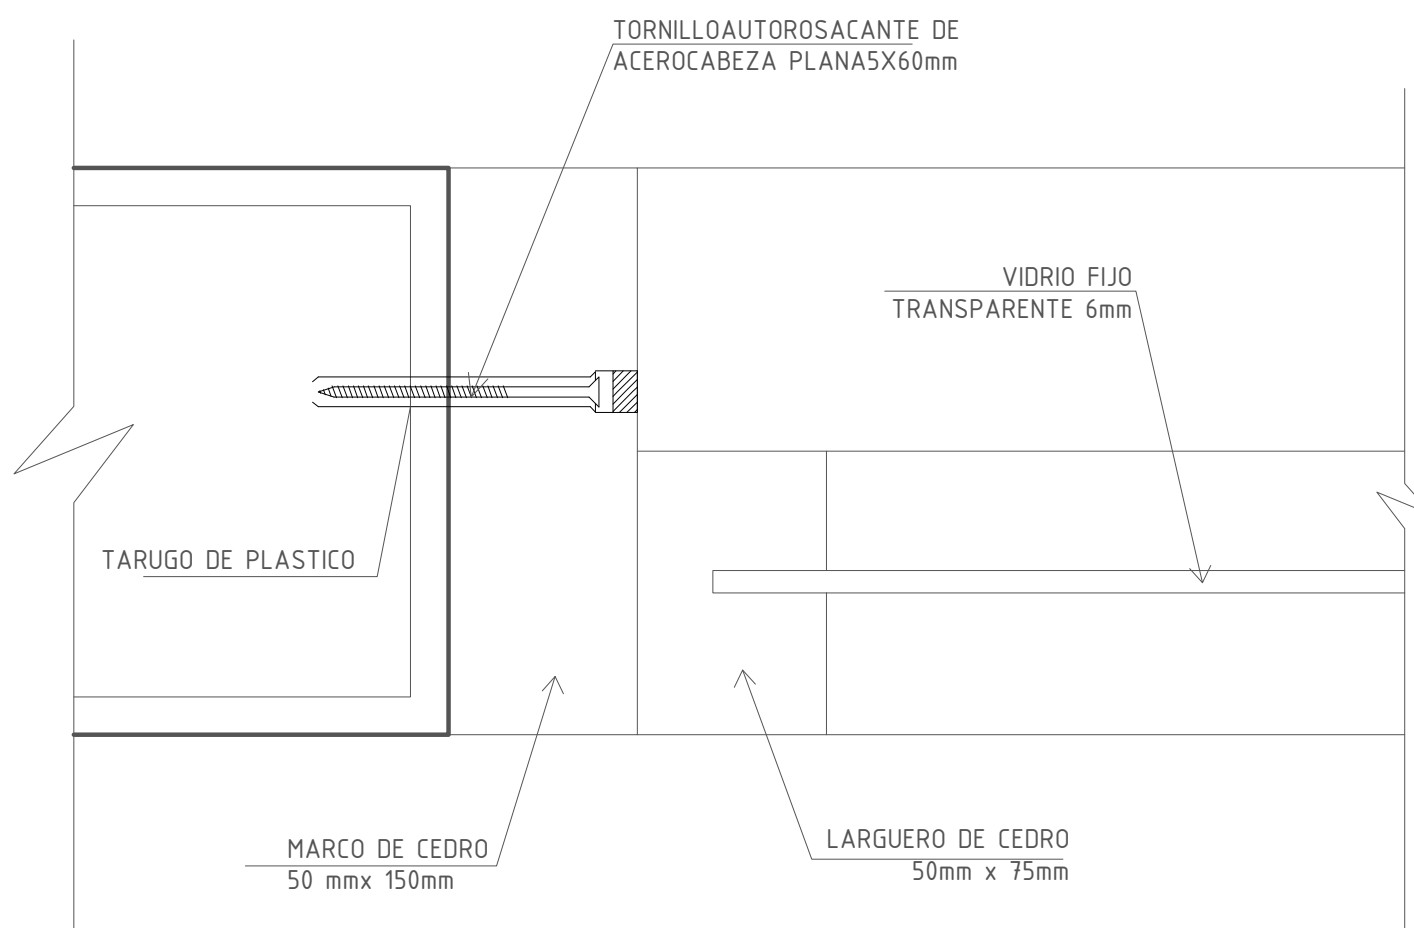


DETALLE S2 ESC.1/2

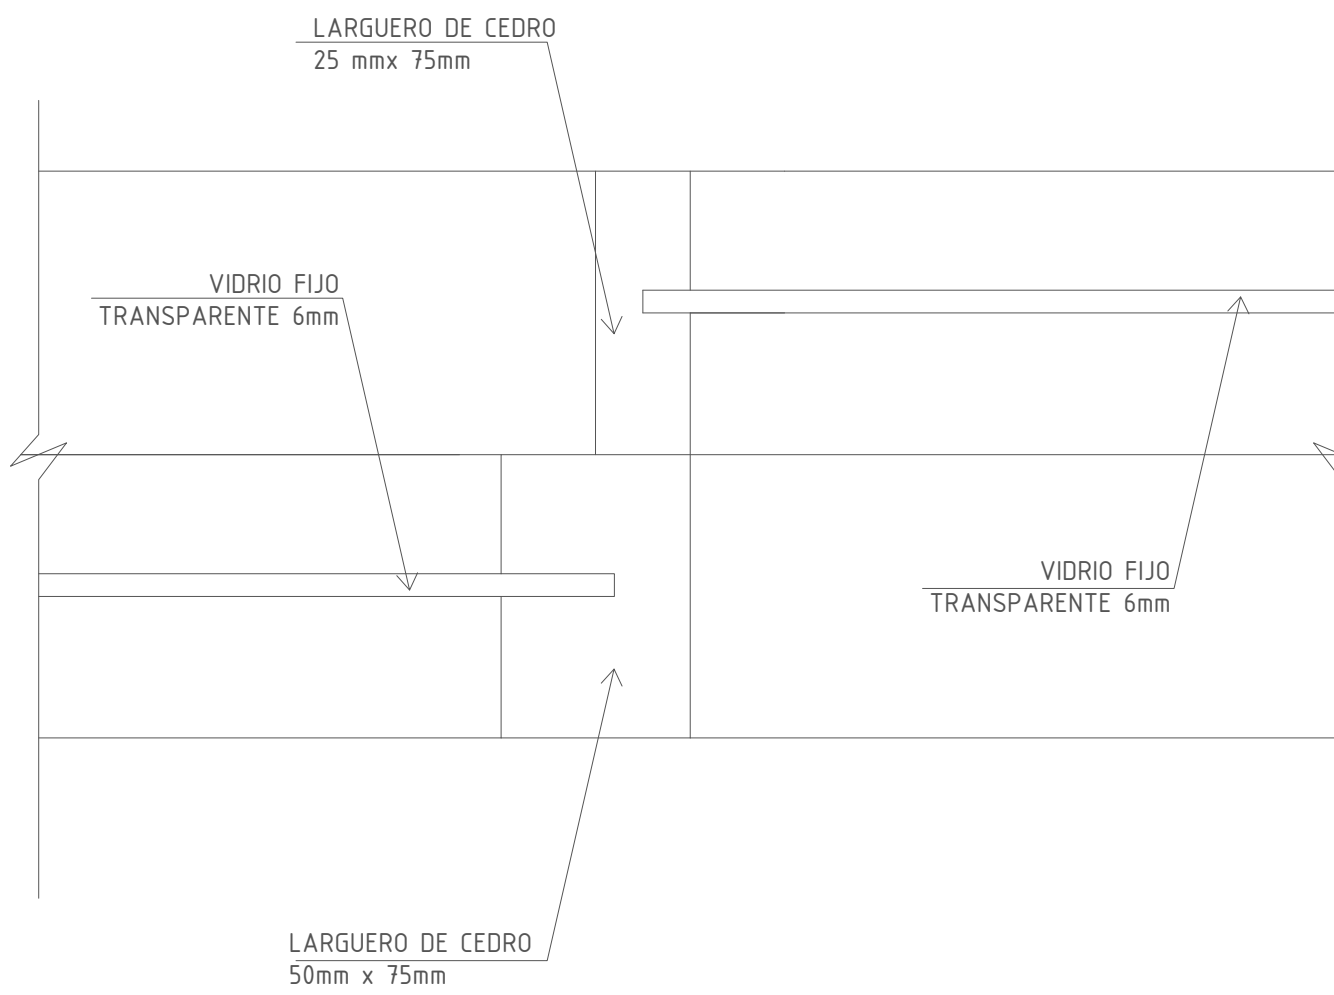


DETALLE S3 ESC.1/2

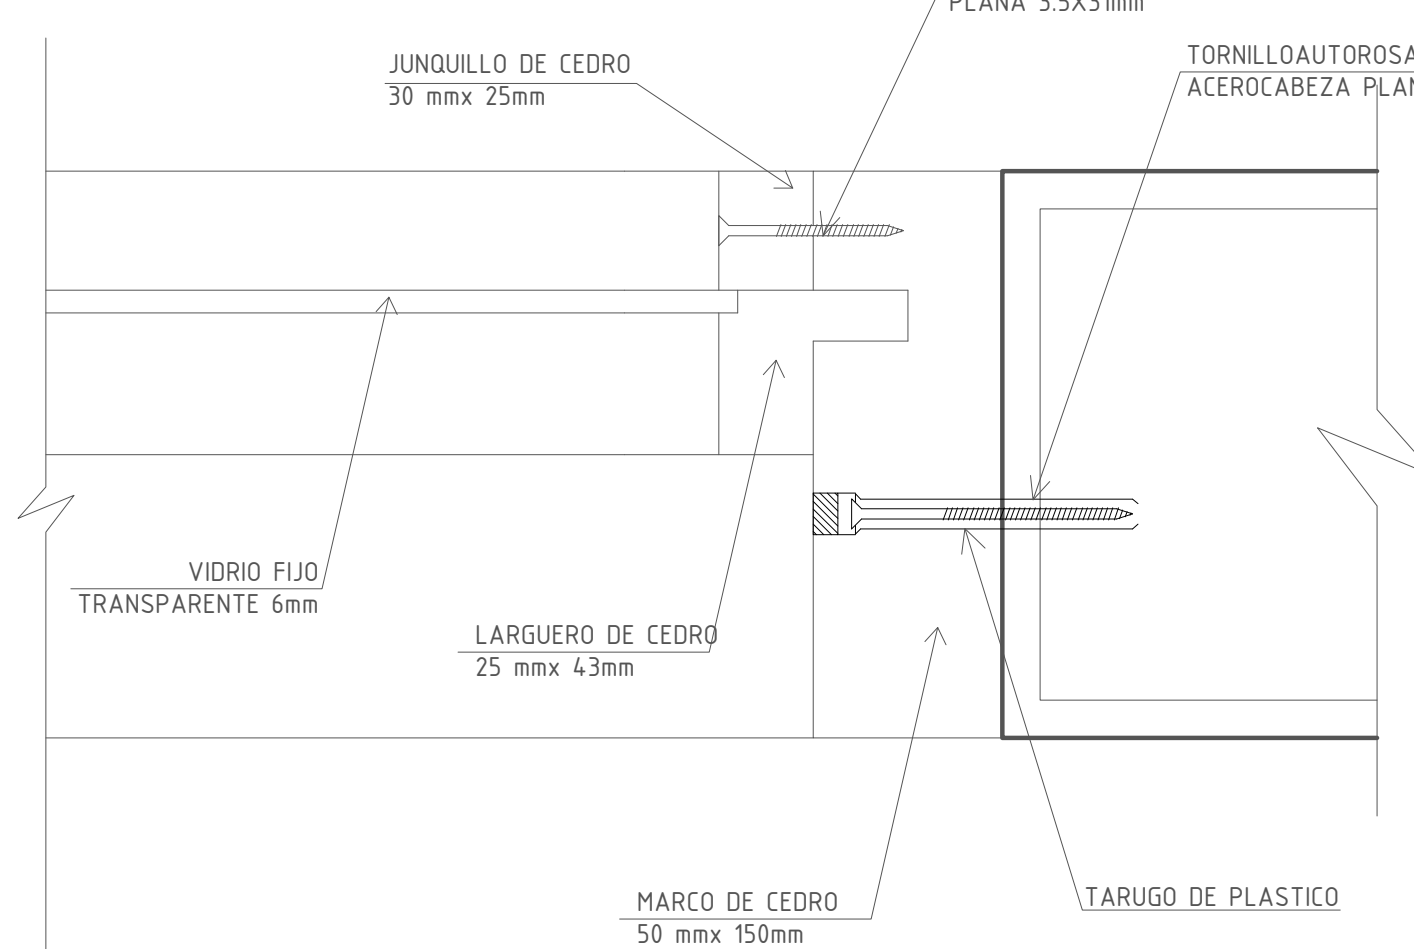


DETALLE S4 ESC.1/2

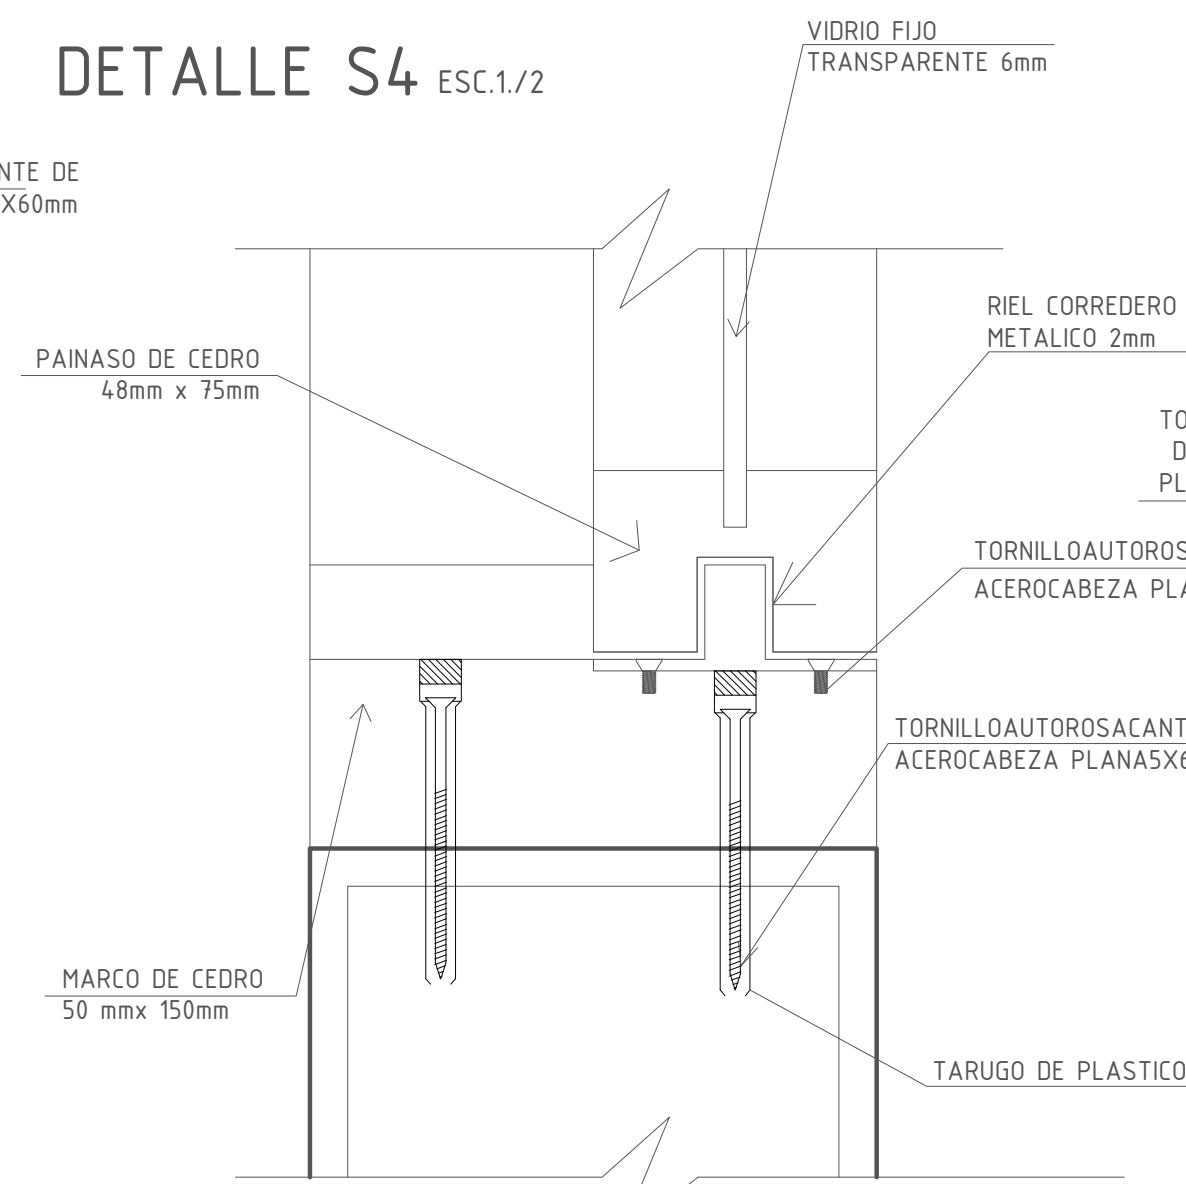


DETALLE S5 ESC.1/2

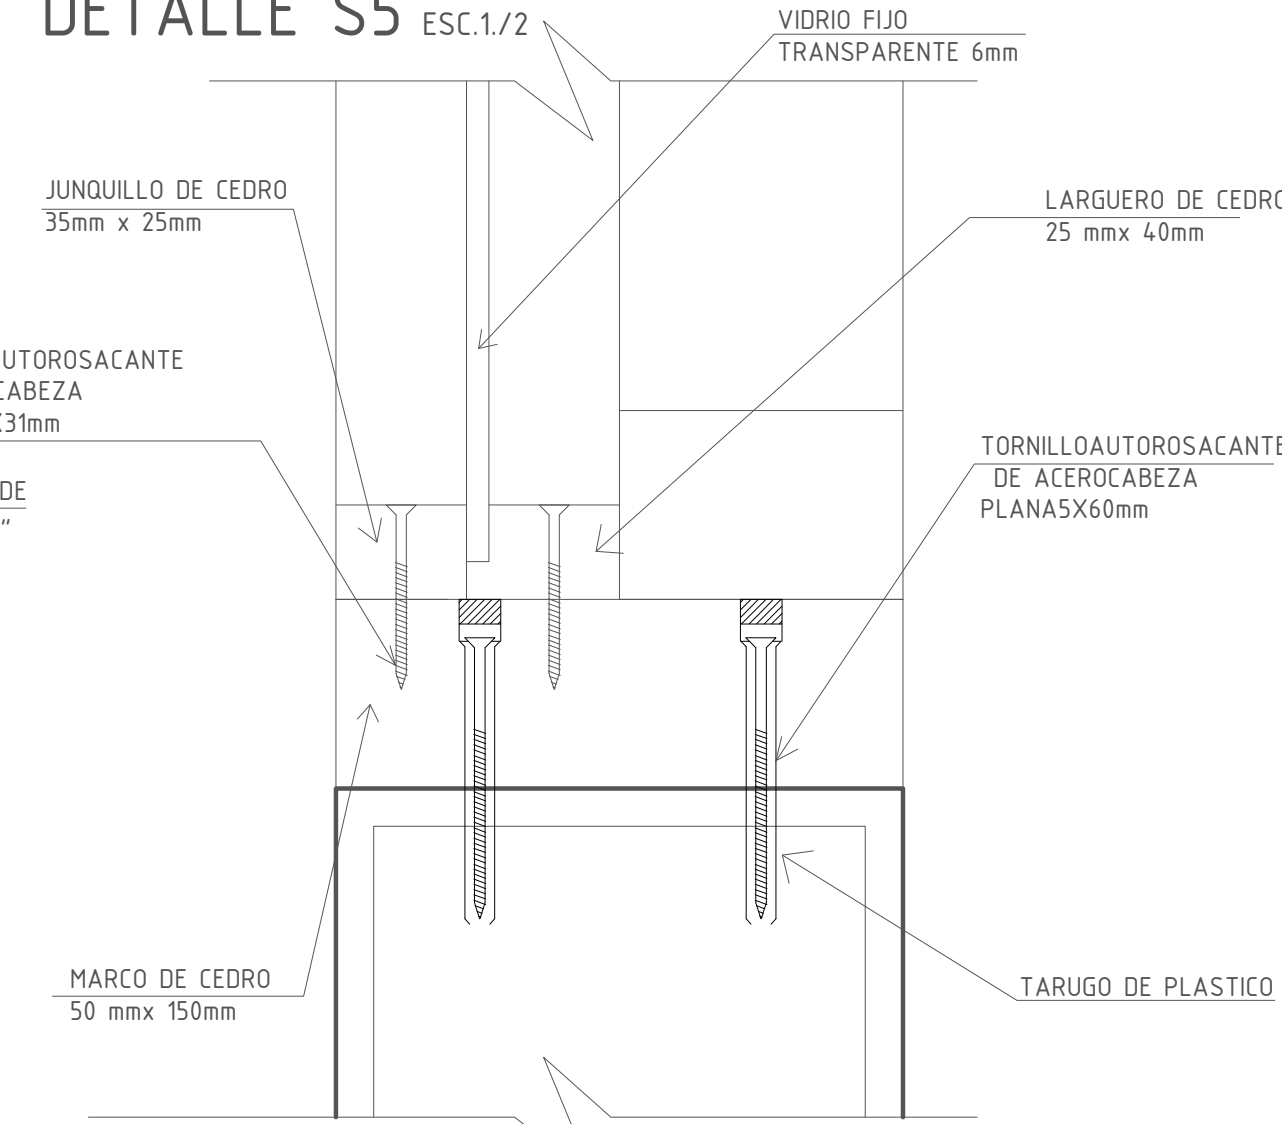


DETALLE S6 ESC.1/2

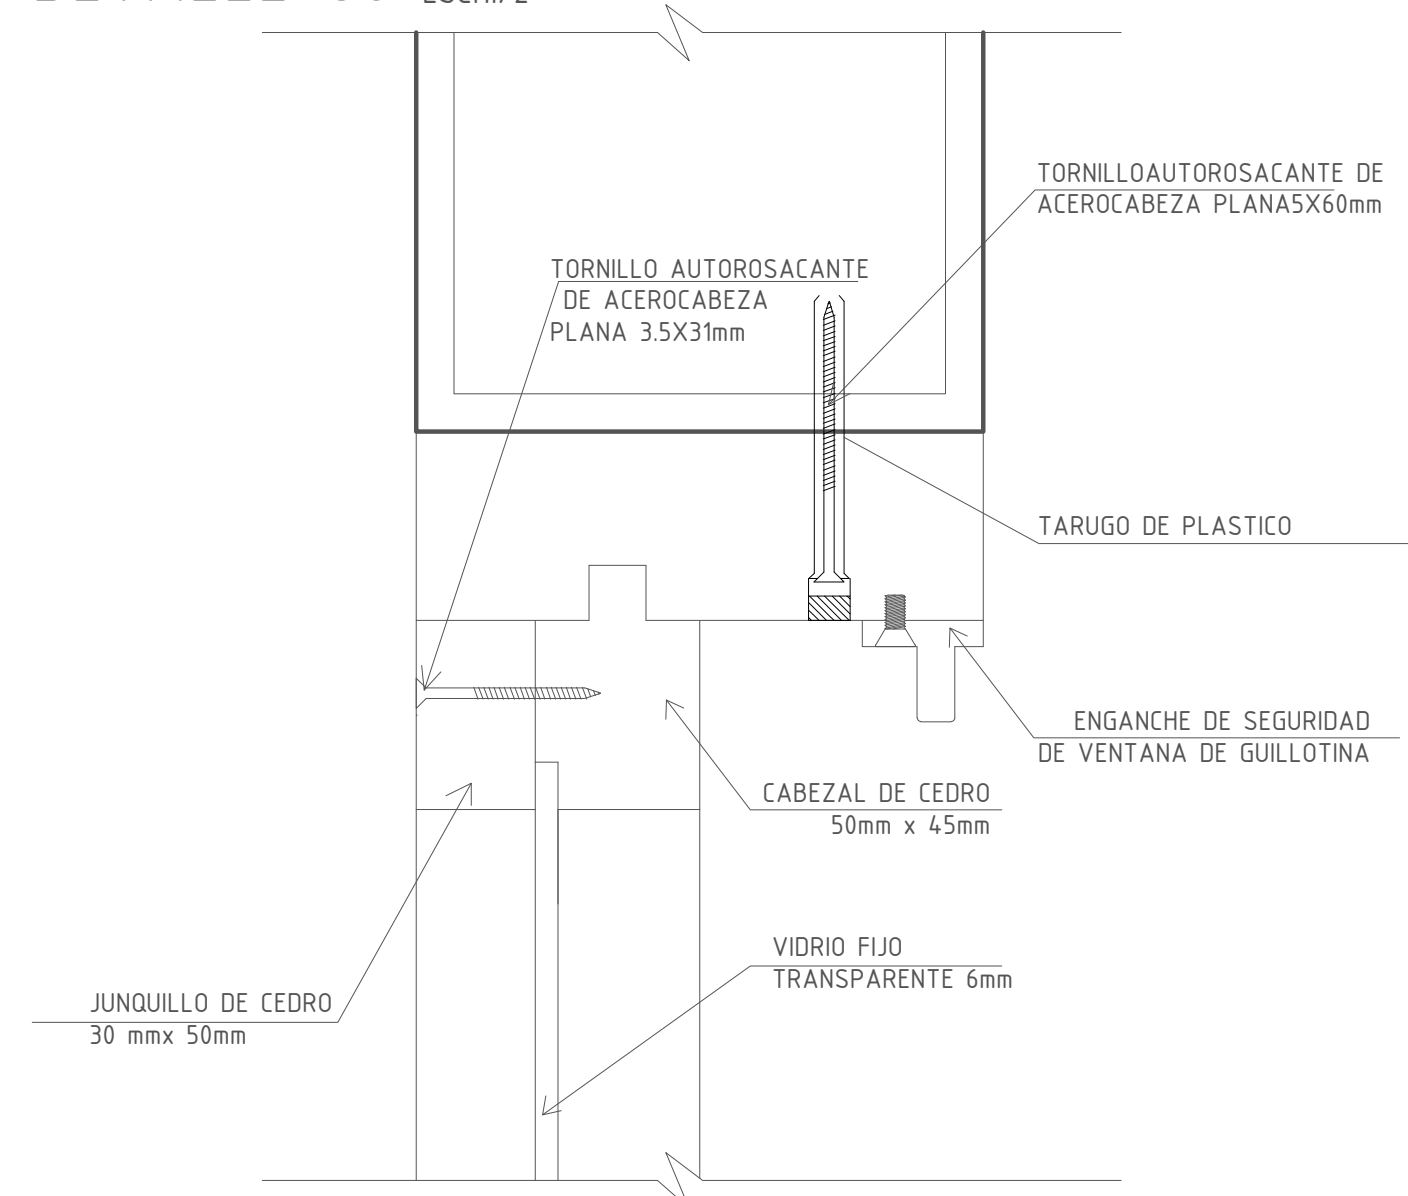


DETALLE S7 ESC.1/2

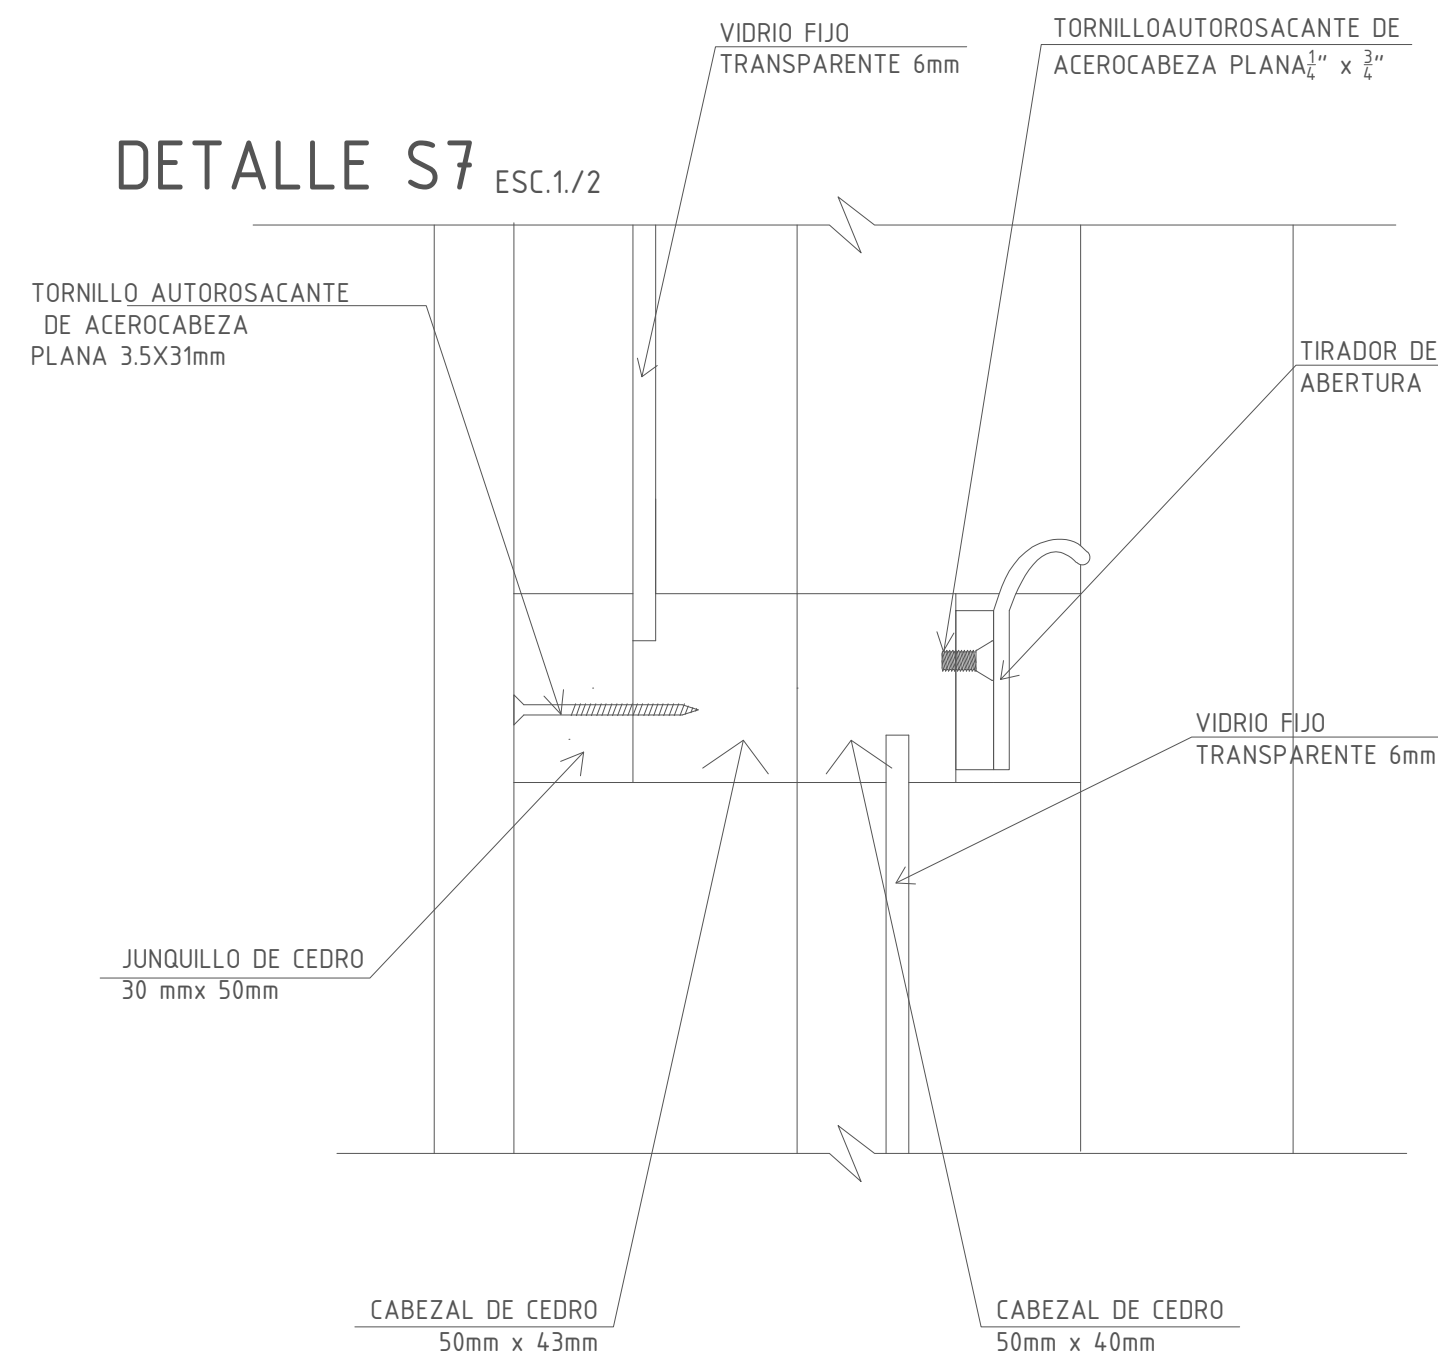

DETALLE S8 ESC.1/2

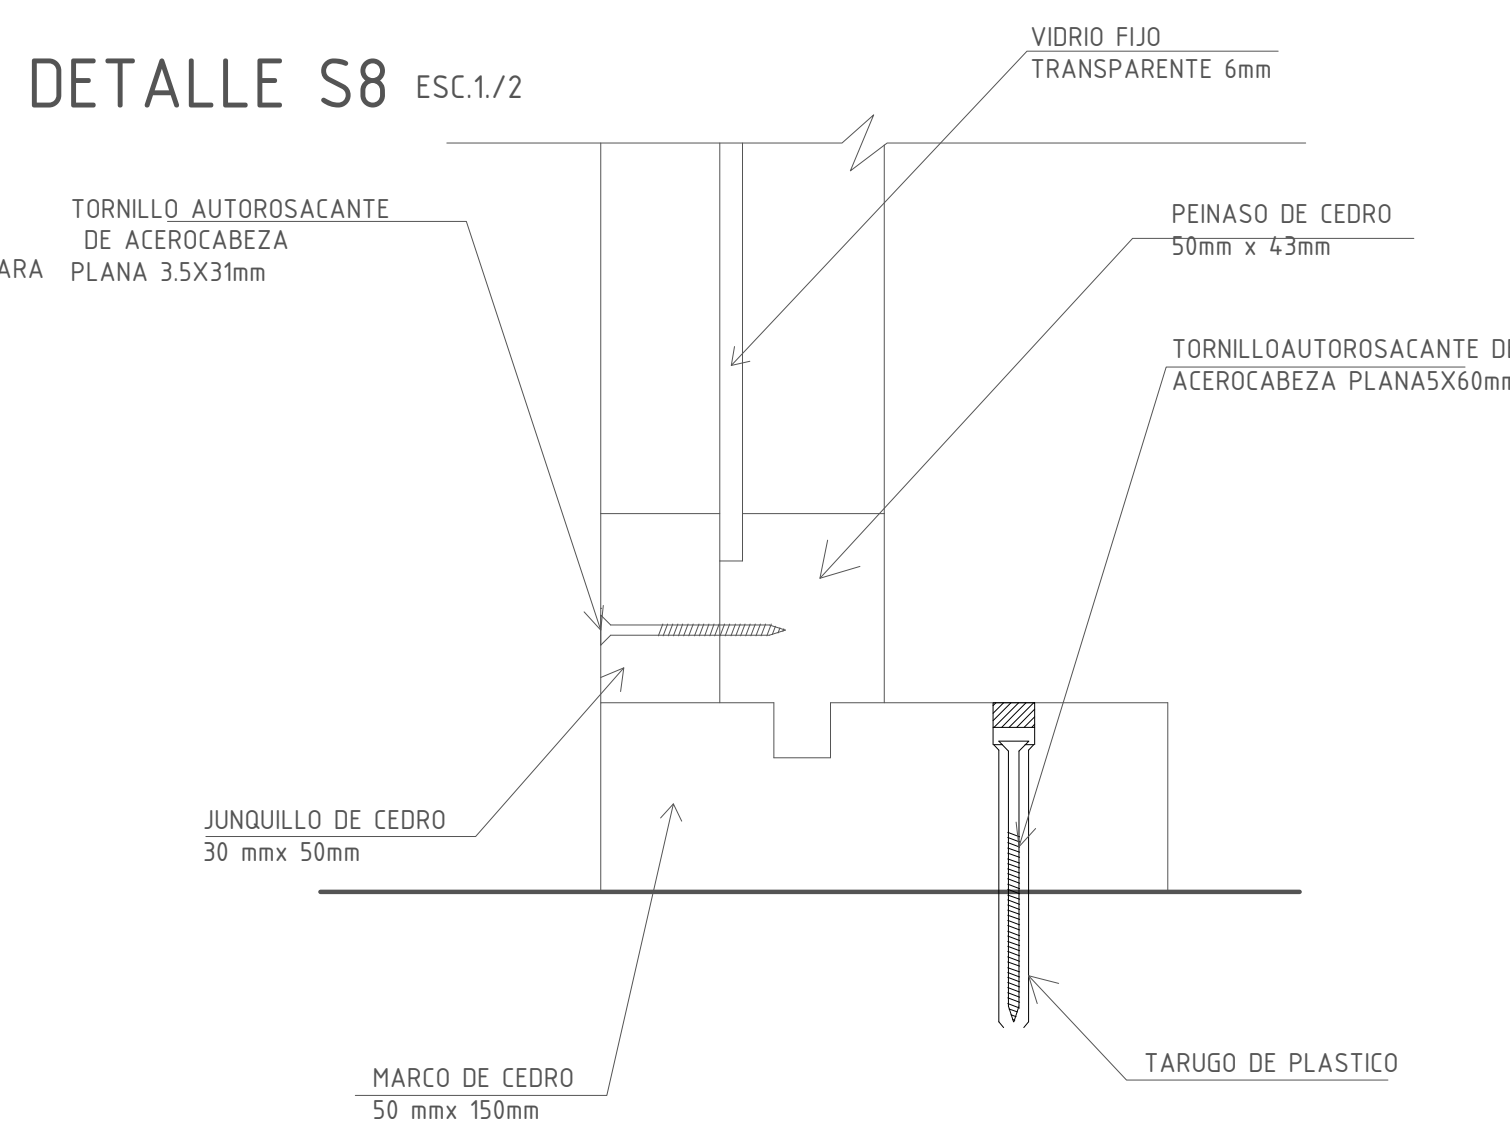

DETALLE S9 ESC.1/2

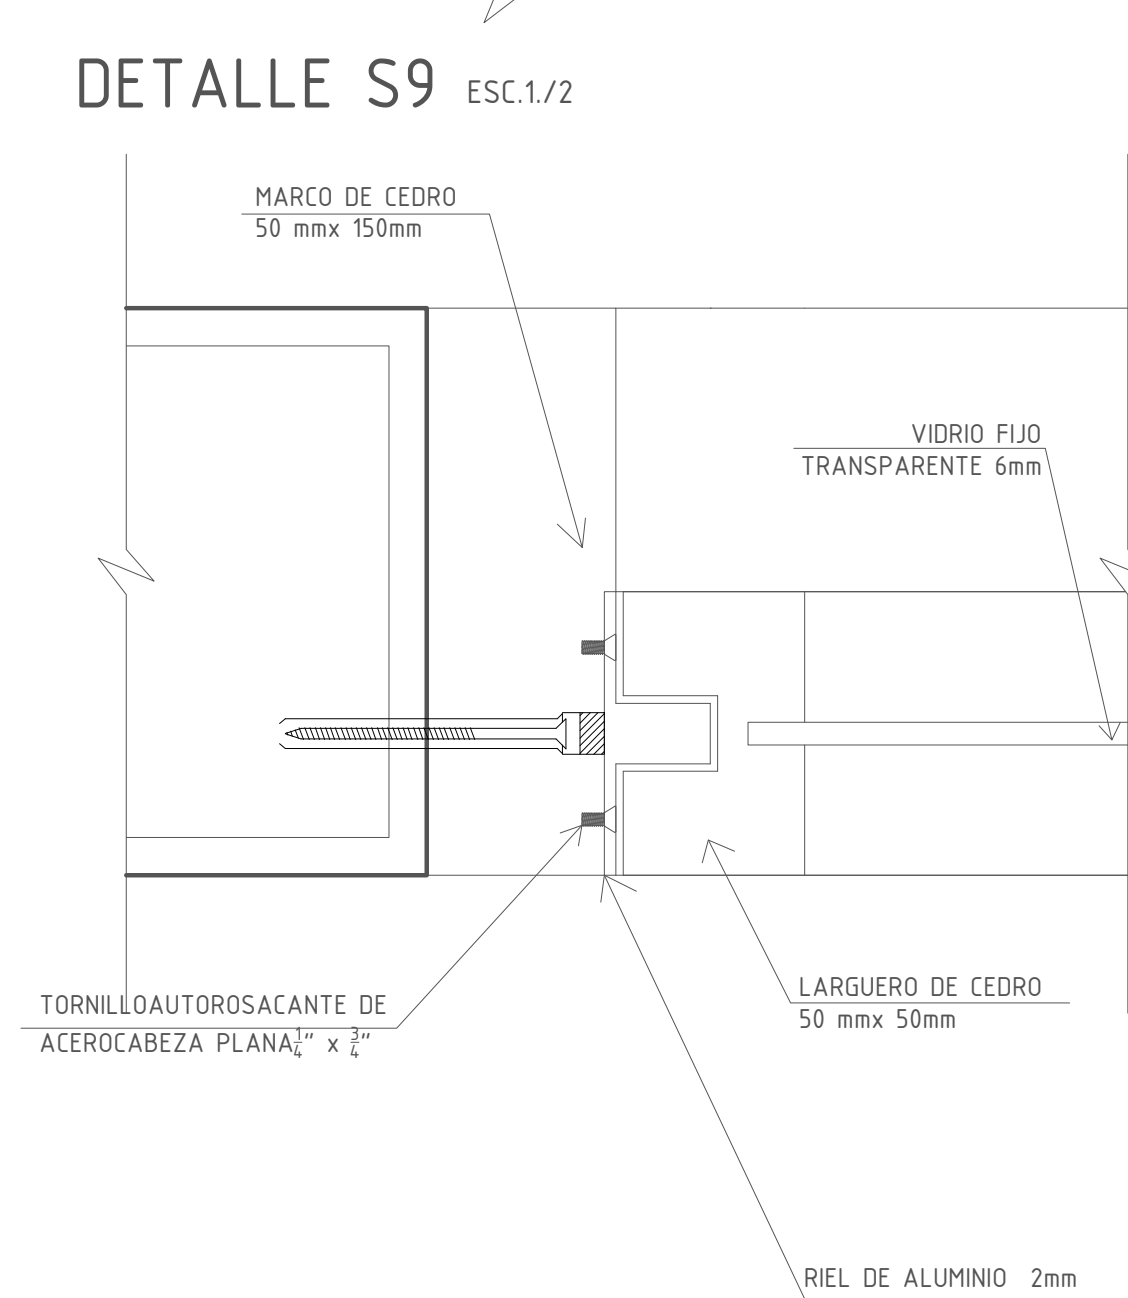

DETALLE S10 ESC.1/2

