

1:400



1:400

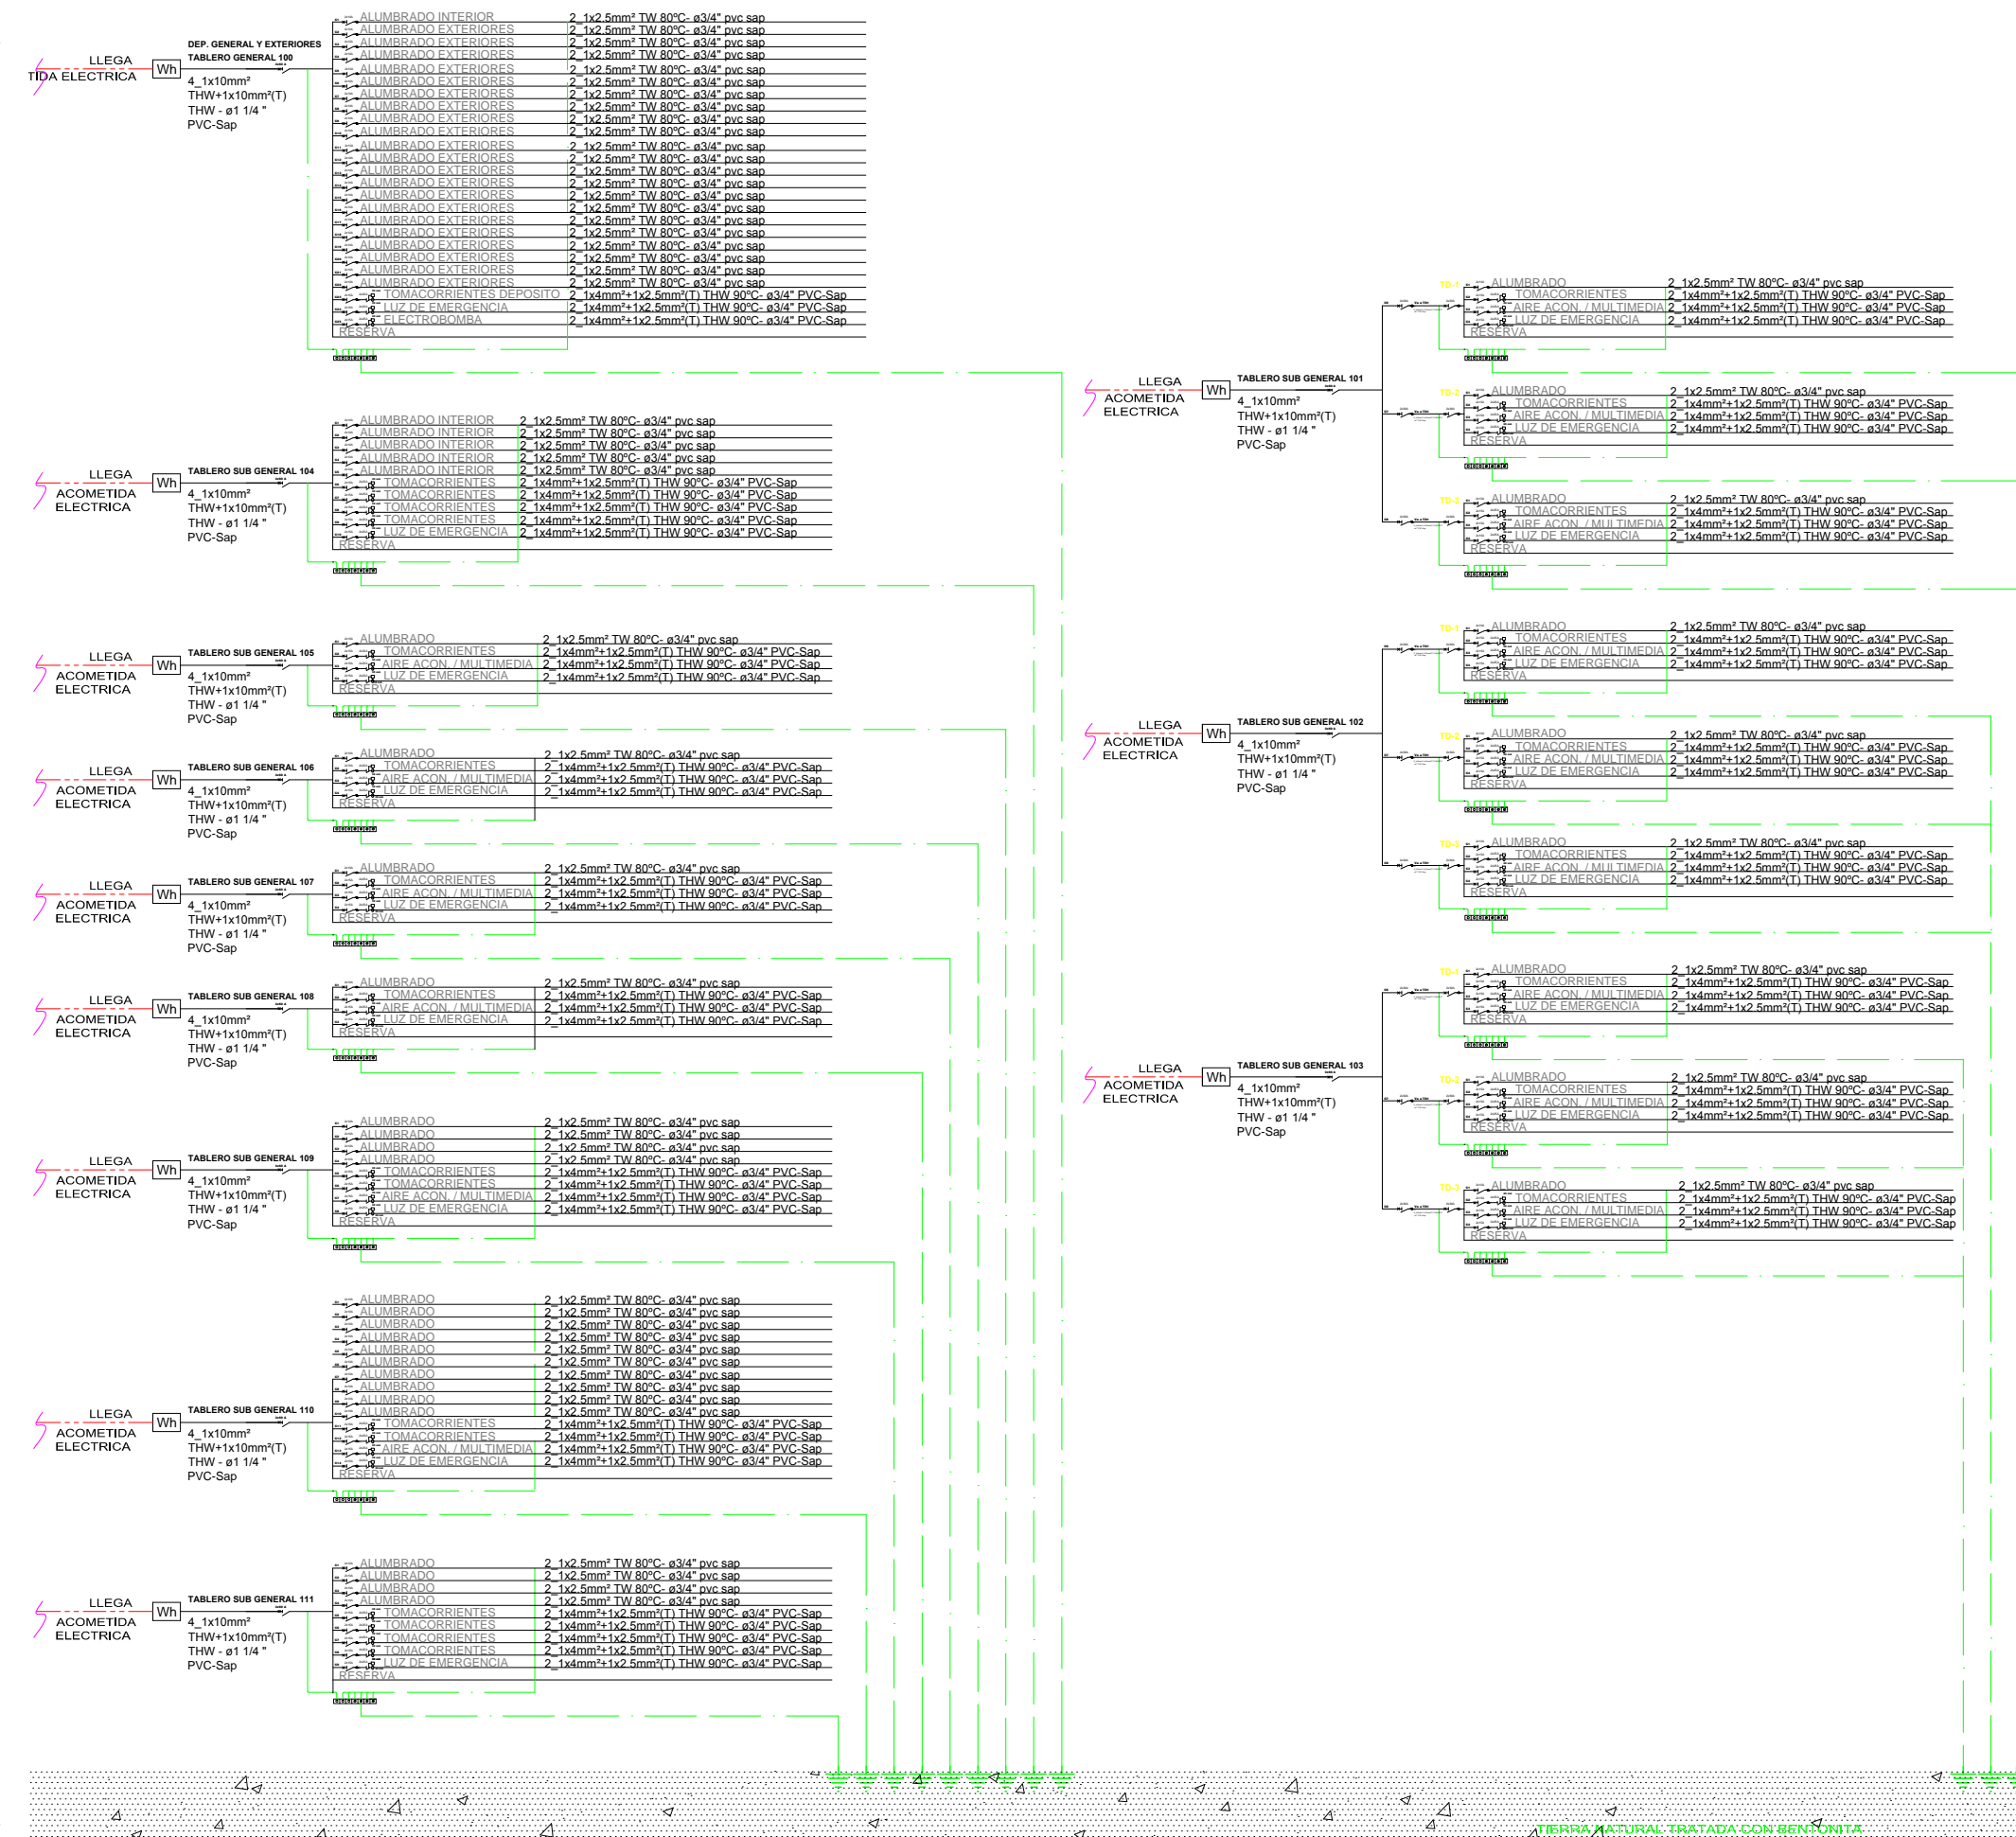


DIAGRAMA UNIFILAR