

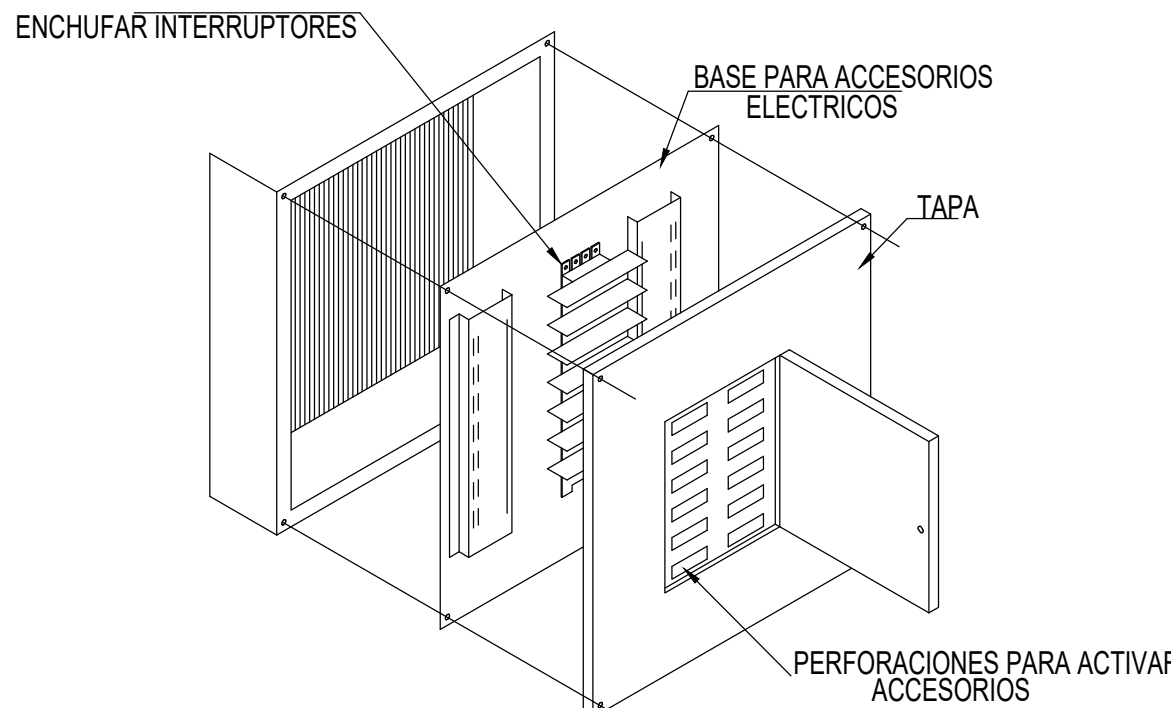


INSTALACIÓN ELÉTRICA, Alumbrado.
SC: 1/100.

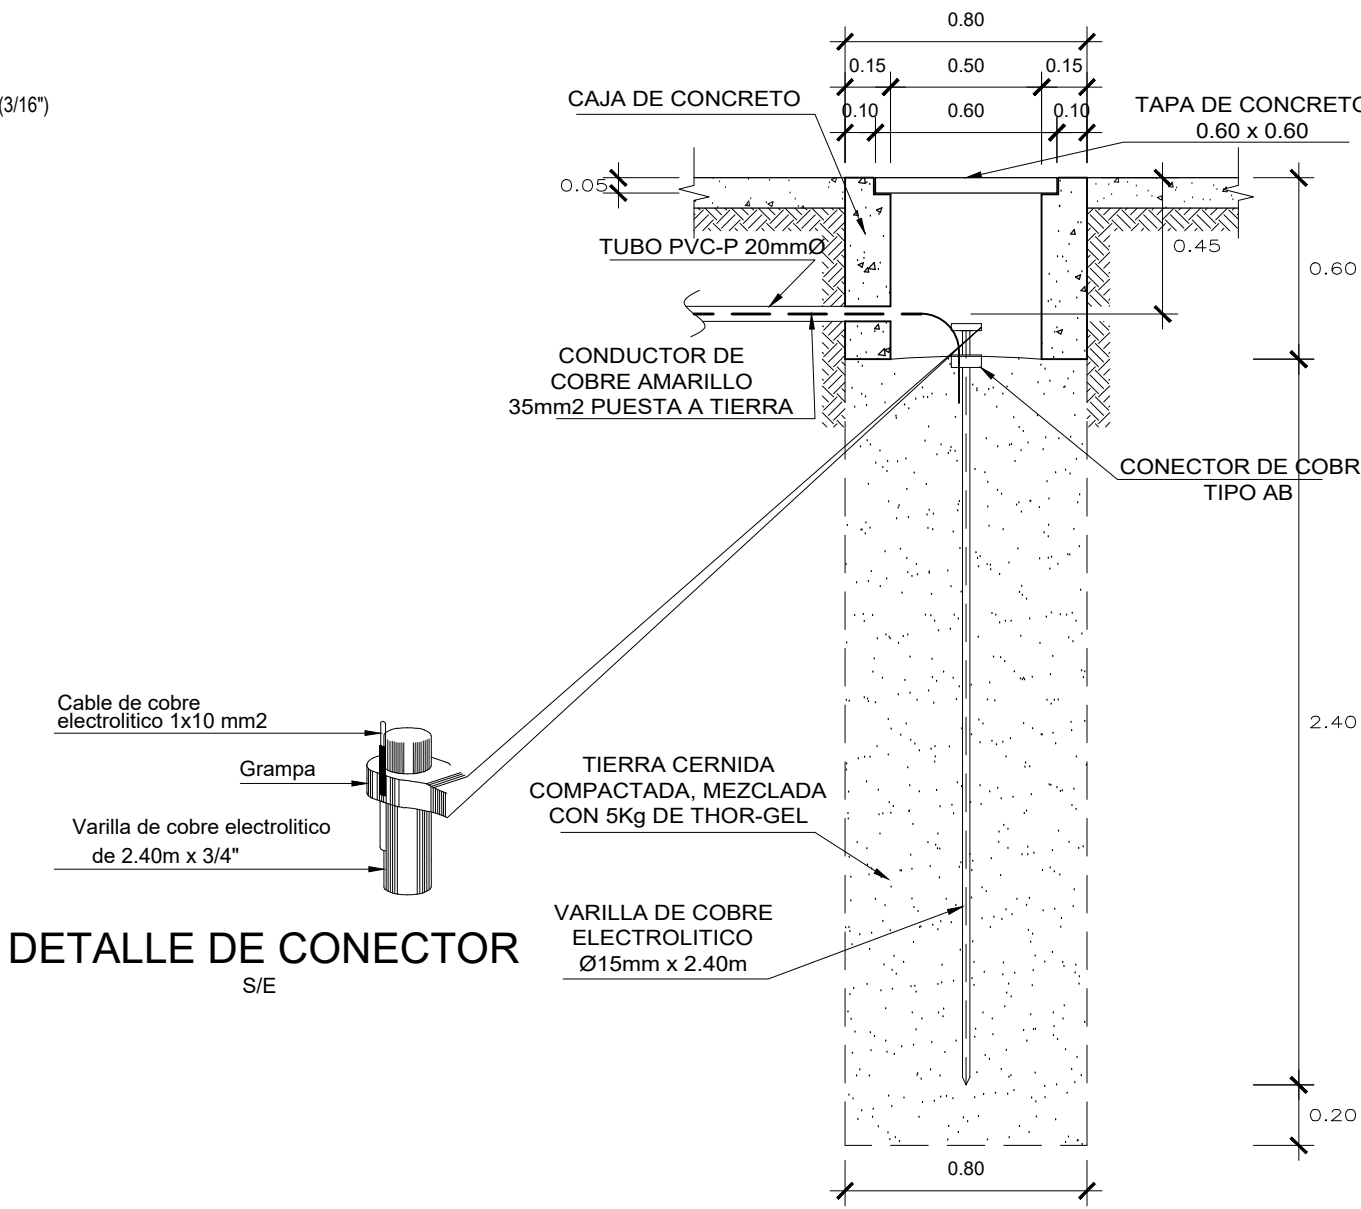


TABLERO DE DISTRIBUCION ELECTRICO

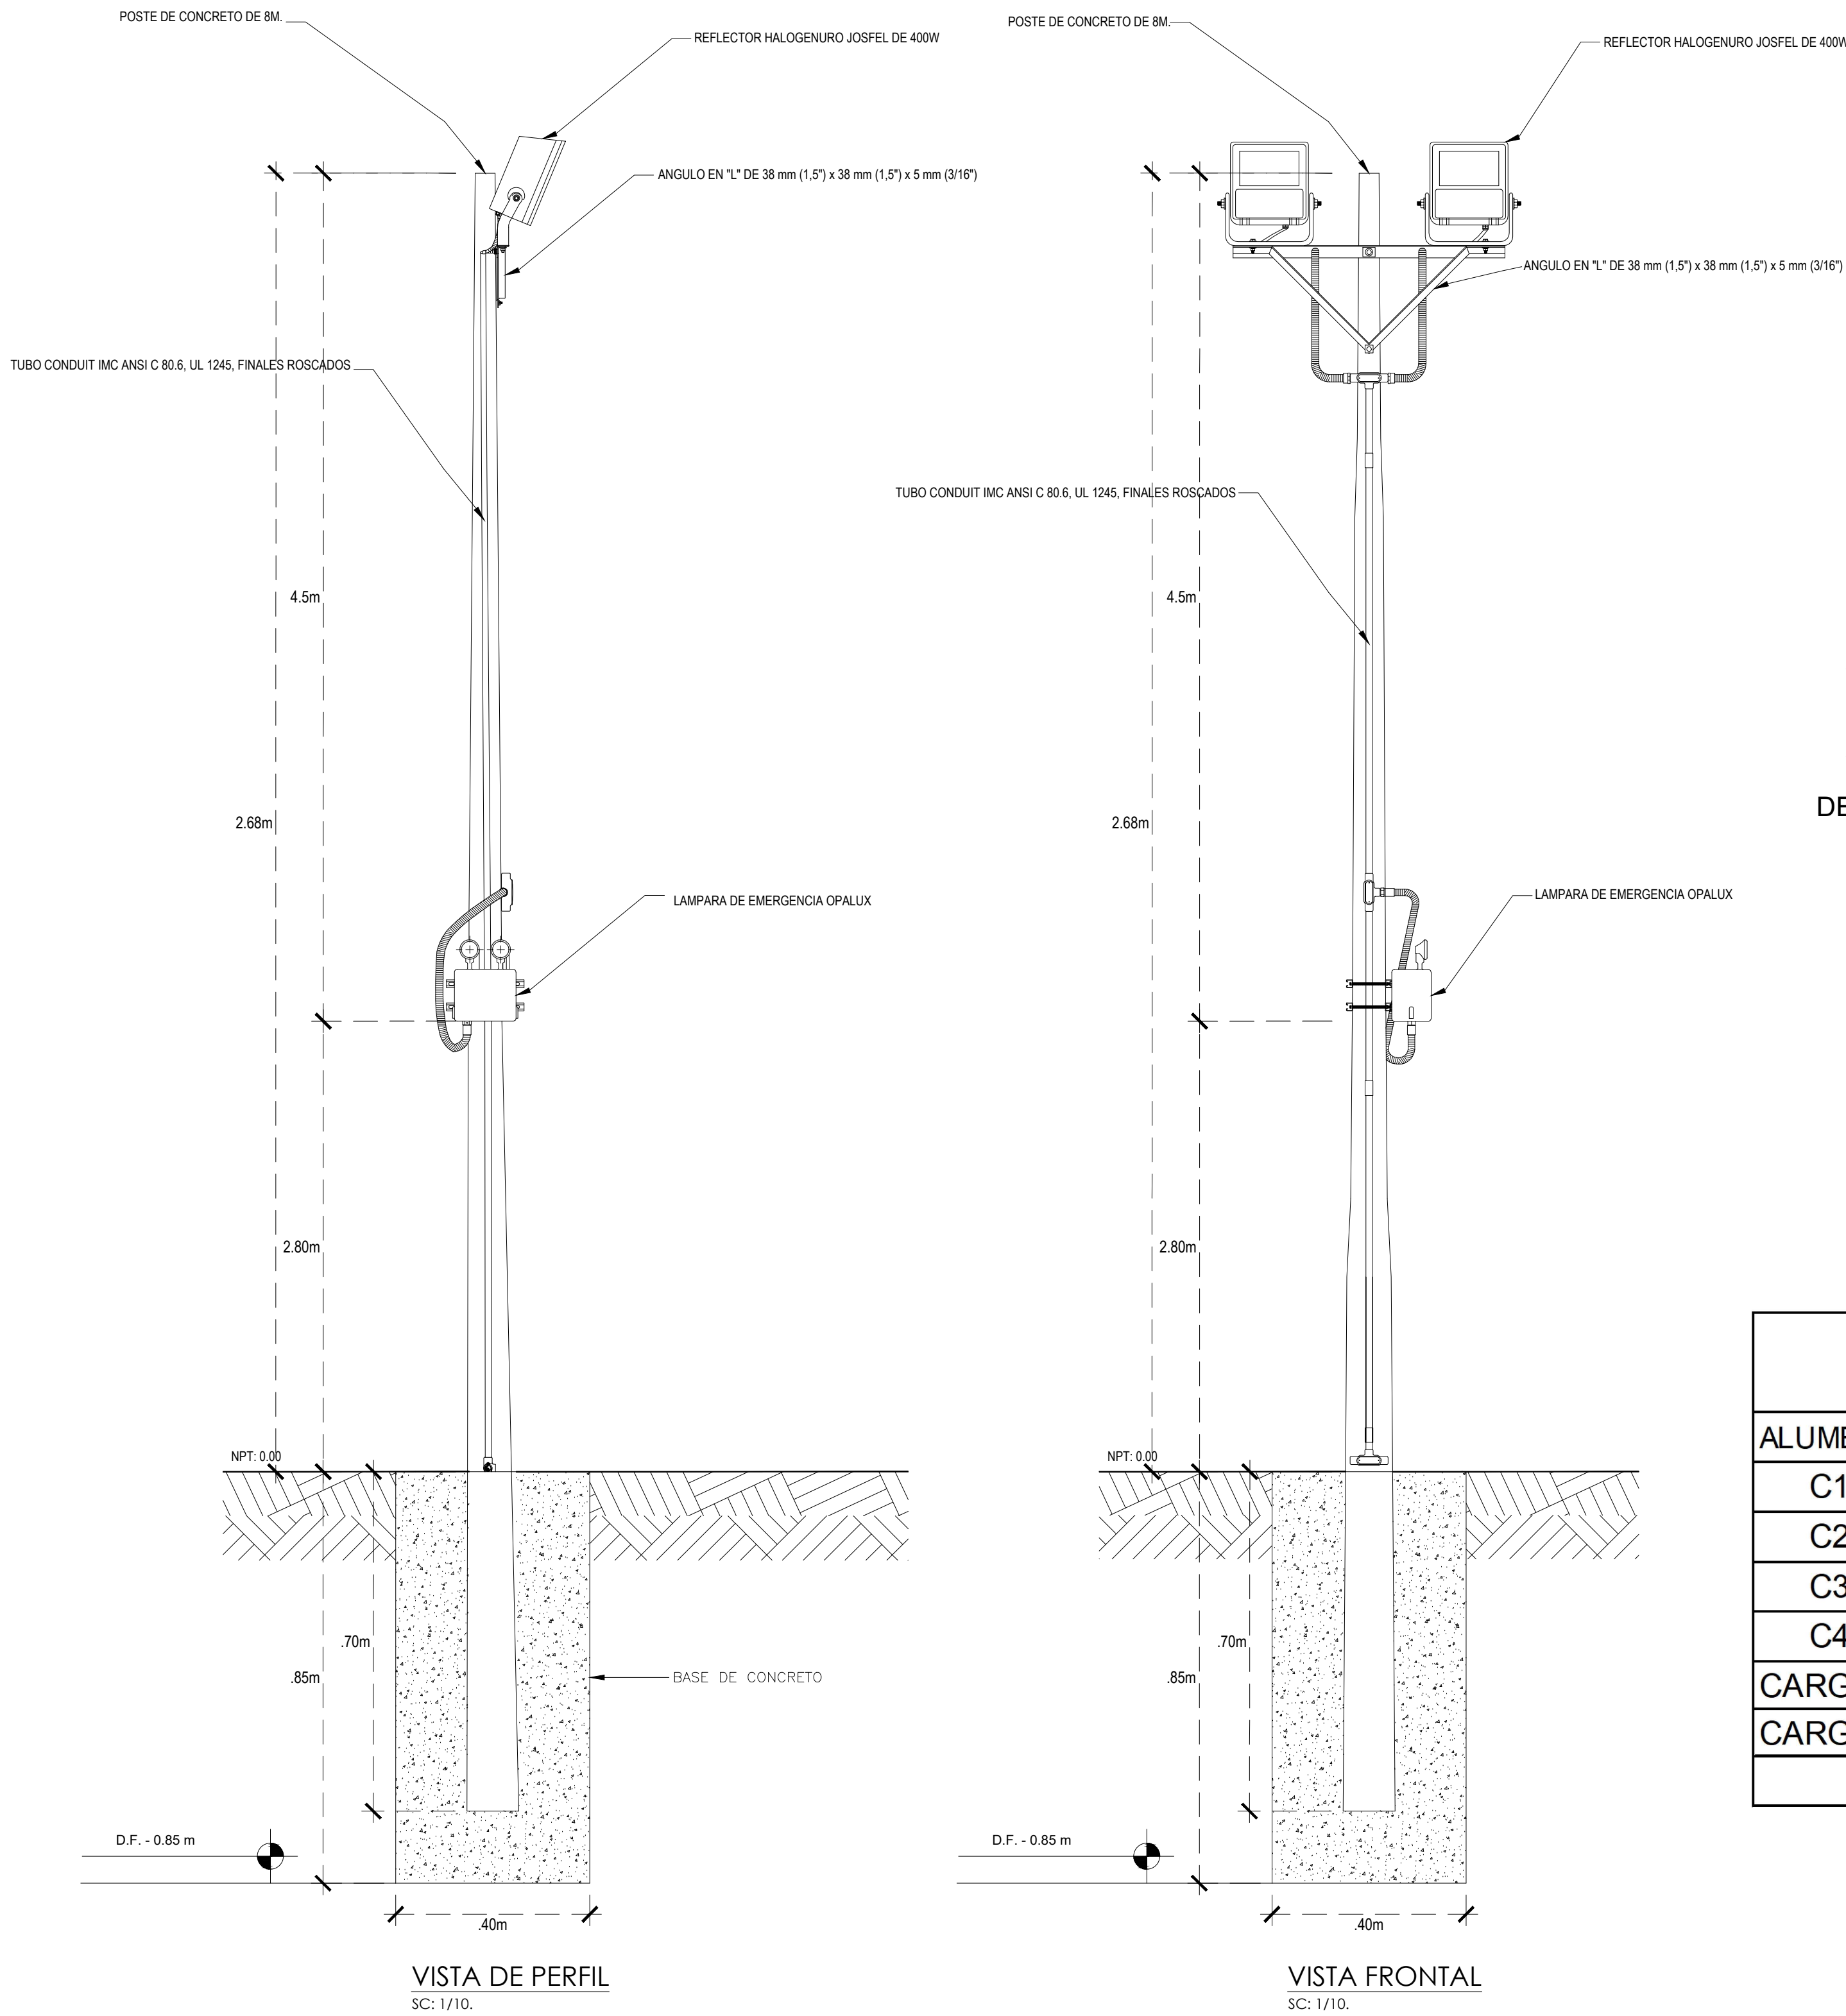

DETALLE DE POZO A TIERRA.
SC: 1/25.

DIAGRAMA UNIFILAR DEL TABLERO GENERAL TG

(DEL TIPO PARA EMPOTRAR 380/220V, 3Ø, 60Hz)

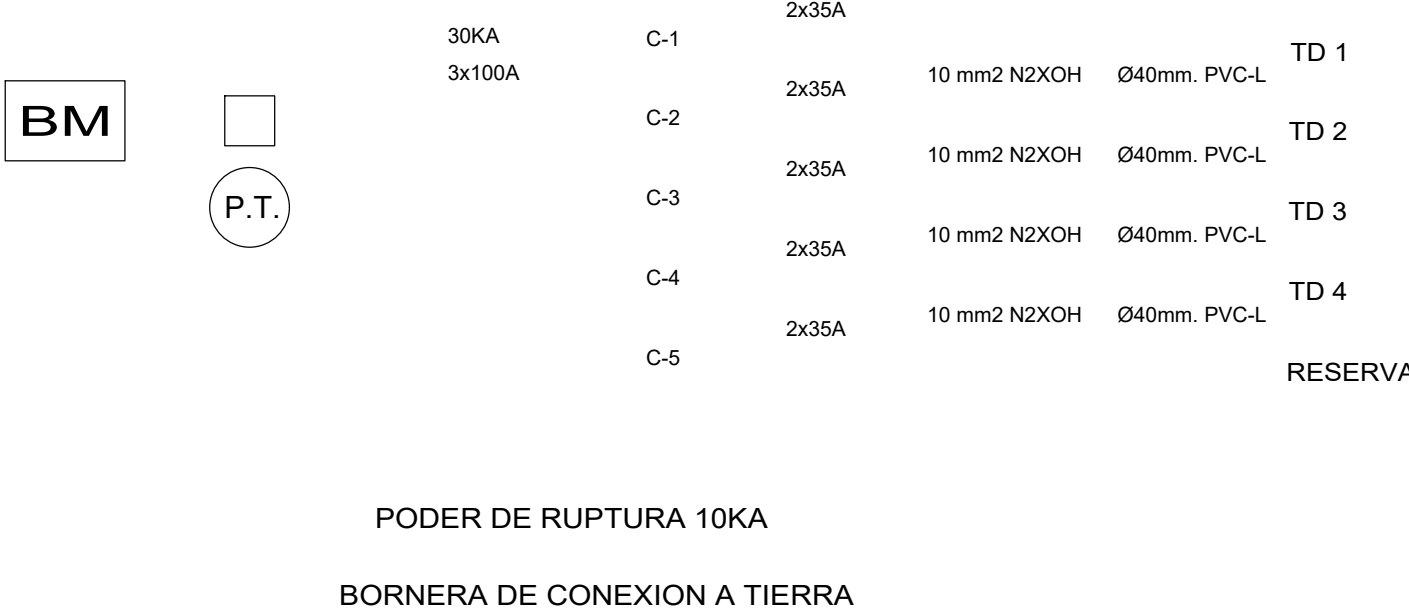

CUADRO DE CARGAS TG

CARGA	(U) CANTIDAD	(w/U) C.U	(w) P.I	F.S	(KW) M.D
ALUMBRADO - REFELCTORES 400W					
C1	4.00	400.00	1,600.00	1.00	1.60
C2	4.00	400.00	1,600.00	1.00	1.60
C3	4.00	400.00	1,600.00	1.00	1.60
C4	4.00	400.00	1,600.00	1.00	1.60
CARGAS ADICIONALES MENORES			1,500.00	1.00	1.50
CARGAS ADICIONALES TG			1,500.00	1.00	1.50
MAXIMA DEMANDA					9.40