


ACABADOS

PISOS Y CONTRAZOCALOS	
A	CEMENTO PULIDO Y BRUÑADO
B	GRASS NATURAL
C	PORCELANATO DE ALTO TRANS. 45x45
D	CERAMICO DE 30x30 COLOR BEIGE
E	MADERA 10x60 e=10mm; PUMARQUINO
F	PORCELANATO ANTIDES GRES 45 X60
G	CONTRAZOCALO - LAMINADO
H	CONTRAZOCALO - CERAMICO
I	CONTRAZOCALO - CEMENTO
REVOQUES Y ENCHAPES	
1	TARRAJEO DE CEMENTO+PINT.OLEO MATE
2	PORCELANATO 30X30
3	FIBROCEMENTO EQUITONE 120x2.00
MUROS Y TABIQUES	
L	MURO DE LADRILLO TIPO IV SOGA
M	PLACA DE CONCRETO
N	MURO DE CONTECION
O	TABQUERIA DE MELAMINE+ALUMINIO
CIELORRASO Y TECHO	
4	LAD. PASTELERO-IMPERMEABILIZANTE
5	CIELO RASO MEZCLA e=1.5 cm
6	FALSO CIELO RASO-PLACA DE YESO

CUADRO DE VANOS

TIPO	MEDIDAS		OBSERV
	ANCHO	ALTURA	
PUERTA	P01	1.00	2.10
	P02	0.90	2.10
	P03	0.80	2.10
	P04	0.70	2.10
	P05	0.65	2.10
VENTANAS Y VANOS	P06	2.00	2.10
	01	2.80	0.60
	02	1.75	0.60
	03	1.00	0.60
	04	1.85	0.60
	05	2.70	0.60
	06	3.65	0.60
	07	2.00	0.60
MANEJOS	08	0.60	0.60
	09	1.20	0.60
	10	2.50	1.00
	M01	3.50	3.00
	M02	3.50	3.00
	M03	3.40	2.80
	M04	3.83	2.80
	M05	3.00	2.80
	M06	6.85	2.80
	M07	11.00	2.80
	M08	2.40	2.80
	M09	8.00	2.80
	M10	3.50	3.00
	M11	14.00	3.00
	M12	6.85	3.00
	M13	3.00	3.00
	M14	7.45	2.80
	M15	6.35	2.80
	M16	6.60	2.80
	M17	6.90	2.80
	M18	7.45	2.80
	M19	6.35	2.80
	M20	3.00	3.00
	M21	3.65	3.00
	M22	3.65	3.00
	M23	7.92	3.00
	M24	3.90	2.70
	M25	3.38	2.70
	M26	8.90	2.70
	M27	4.85	2.70
	M28	3.90	2.70
	M29	8.90	2.70

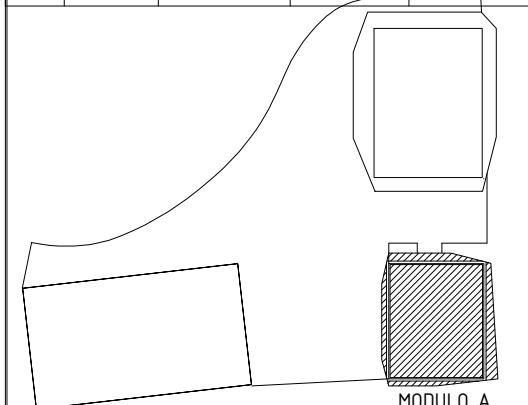

PROYECTO: CENTRO CULTURAL CON CARACTERISTICAS ARQUITECTONICAS LUDICAS

ALUMNA: CAMPOS GONZALES STALIN A.

DESCRIPCION: SEMI SOTANO . MODULO A

ESCALA: 1/50


FECHA: OCTUBRE 2020

PROFESIONAL RESPONSABLE:

ARQ. JORGE COSMOPOLIS BULLÓN

LAMINA:

A-01

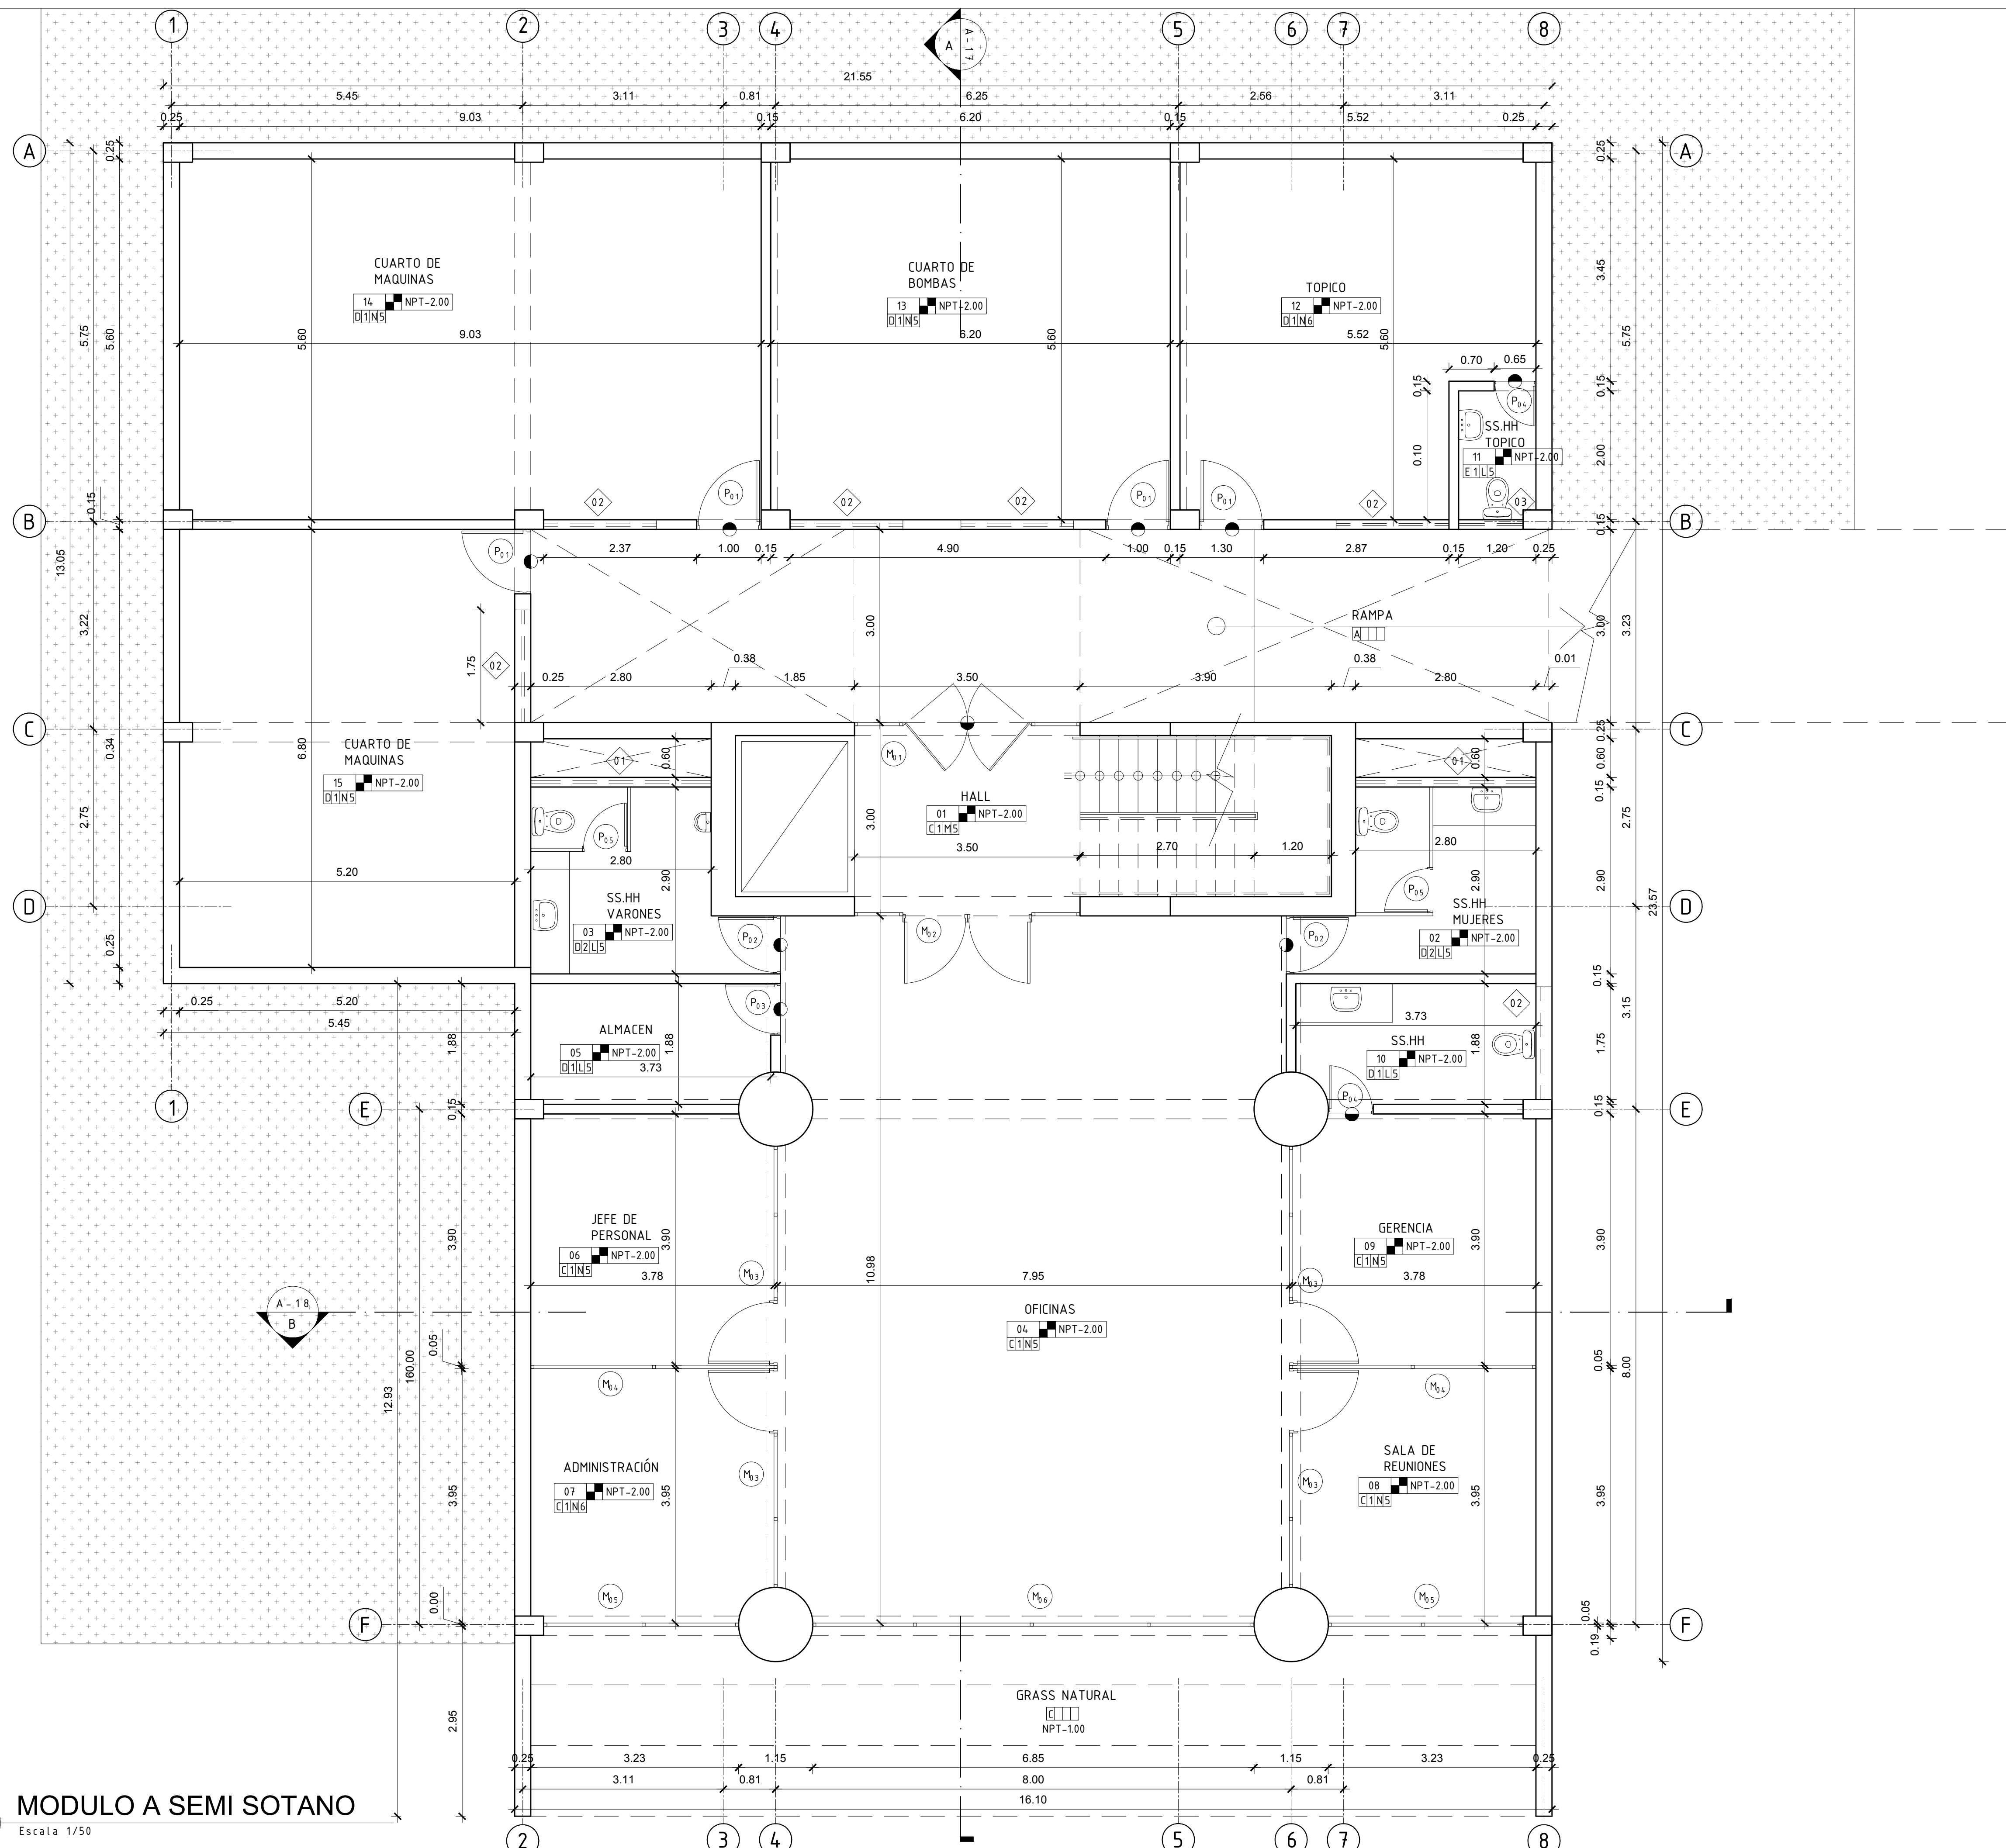

ACCESO
NPT0.00

MODULO A SEMI SOTANO
Escala 1/50