


ACABADOS

PISOS Y CONTRAZOCALOS	
A	CEMENTO PULIDO Y BRUÑADO
B	GRASS NATURAL
C	PORCELANATO DE ALTO TRANS. 45x45
D	CERAMICO DE 30x30 COLOR BEIGE
E	MADERA 10X60 e=10mm; PUMARQUINO
F	PORCELANATO ANTIDES GRES 45 X45
G	CONTRAZOCALO - LAMINADO
H	CONTRAZOCALO - CERAMICO
I	CONTRAZOCALO - CEMENTO
REVOQUES Y ENCHAPES	
1	TARRAJE DE CEMENTO+PINT.OLEO MATE
2	PORCELANATO 30X30
3	FIBROCEMENTO EQUITONE 120x2.00
MUROS Y TABIQUES	
L	MURO DE LADRILLO TIPO IV SOGA
M	PLACA DE CONCRETO
N	MURO DE CONTECION
O	TABIQERIA DE MELAMINE+ALUMINIO
CIELORRASO Y TECHO	
4	LAD. PASTELERO-IMPERMEABILIZANTE
5	CIELO RASO MEZCLA e=1.5 cm
6	FALSO CIELO RASO-PLACA DE YESO

CUADRO DE VANOS

TIPO	MEDIDAS		OBSERV
	ANCHO	ALTURA	
PUERTA	P <sub>01</sub>	1.00	2.10
	P <sub>02</sub>	0.90	2.10
	P <sub>03</sub>	0.80	2.10
	P <sub>04</sub>	0.70	2.10
	P <sub>05</sub>	0.65	2.10
	P <sub>06</sub>	2.00	2.10
VENTANAS Y VANOS	01	2.80	0.60
	02	1.75	0.60
	03	1.00	0.60
	04	1.85	0.60
	05	2.70	0.60
	06	3.65	0.60
	07	2.00	0.60
	08	0.60	0.60
	09	1.20	0.60
MANRIAS	10	2.50	1.00
	M <sub>01</sub>	3.50	3.00
	M <sub>02</sub>	3.50	3.00
	M <sub>03</sub>	3.40	2.80
	M <sub>04</sub>	3.83	2.80
	M <sub>05</sub>	3.00	2.80
	M <sub>06</sub>	6.85	2.80
	M <sub>07</sub>	11.00	2.80
	M <sub>08</sub>	2.40	2.80
	M <sub>09</sub>	8.00	2.80
	M <sub>10</sub>	3.50	3.00
	M <sub>11</sub>	14.00	3.00
	M <sub>12</sub>	6.85	3.00
	M <sub>13</sub>	3.00	3.00
	M <sub>14</sub>	7.45	2.80
	M <sub>15</sub>	6.35	2.80
	M <sub>16</sub>	6.60	2.80
	M <sub>17</sub>	6.90	2.80
	M <sub>18</sub>	7.45	2.80
	M <sub>19</sub>	6.35	2.80
	M <sub>20</sub>	3.00	3.00
	M <sub>21</sub>	3.65	3.00
	M <sub>22</sub>	3.65	3.00
	M <sub>23</sub>	7.92	3.00
	M <sub>24</sub>	3.90	2.70
	M <sub>25</sub>	3.38	2.70
	M <sub>26</sub>	8.90	2.70
	M <sub>27</sub>	4.85	2.70
	M <sub>28</sub>	3.90	2.70
	M <sub>29</sub>	8.90	2.70

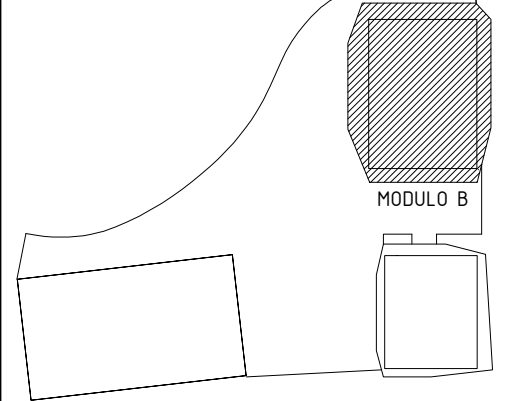

PROYECTO: CENTRO CULTURAL CON CARACTERISTICAS ARQUITECTONICAS LUDICAS

ALUMNA: CAMPOS GONZALES STALIN A.


DESCRIPCION: SEGUNDO NIVEL . MODULO B

ESCALA: 1/50 FECHA: OCTUBRE 2020

PROFESIONAL RESPONSABLE: ARQ. JORGE COSMOPOLIS BULLÓN

LAMINA:

**A-08**

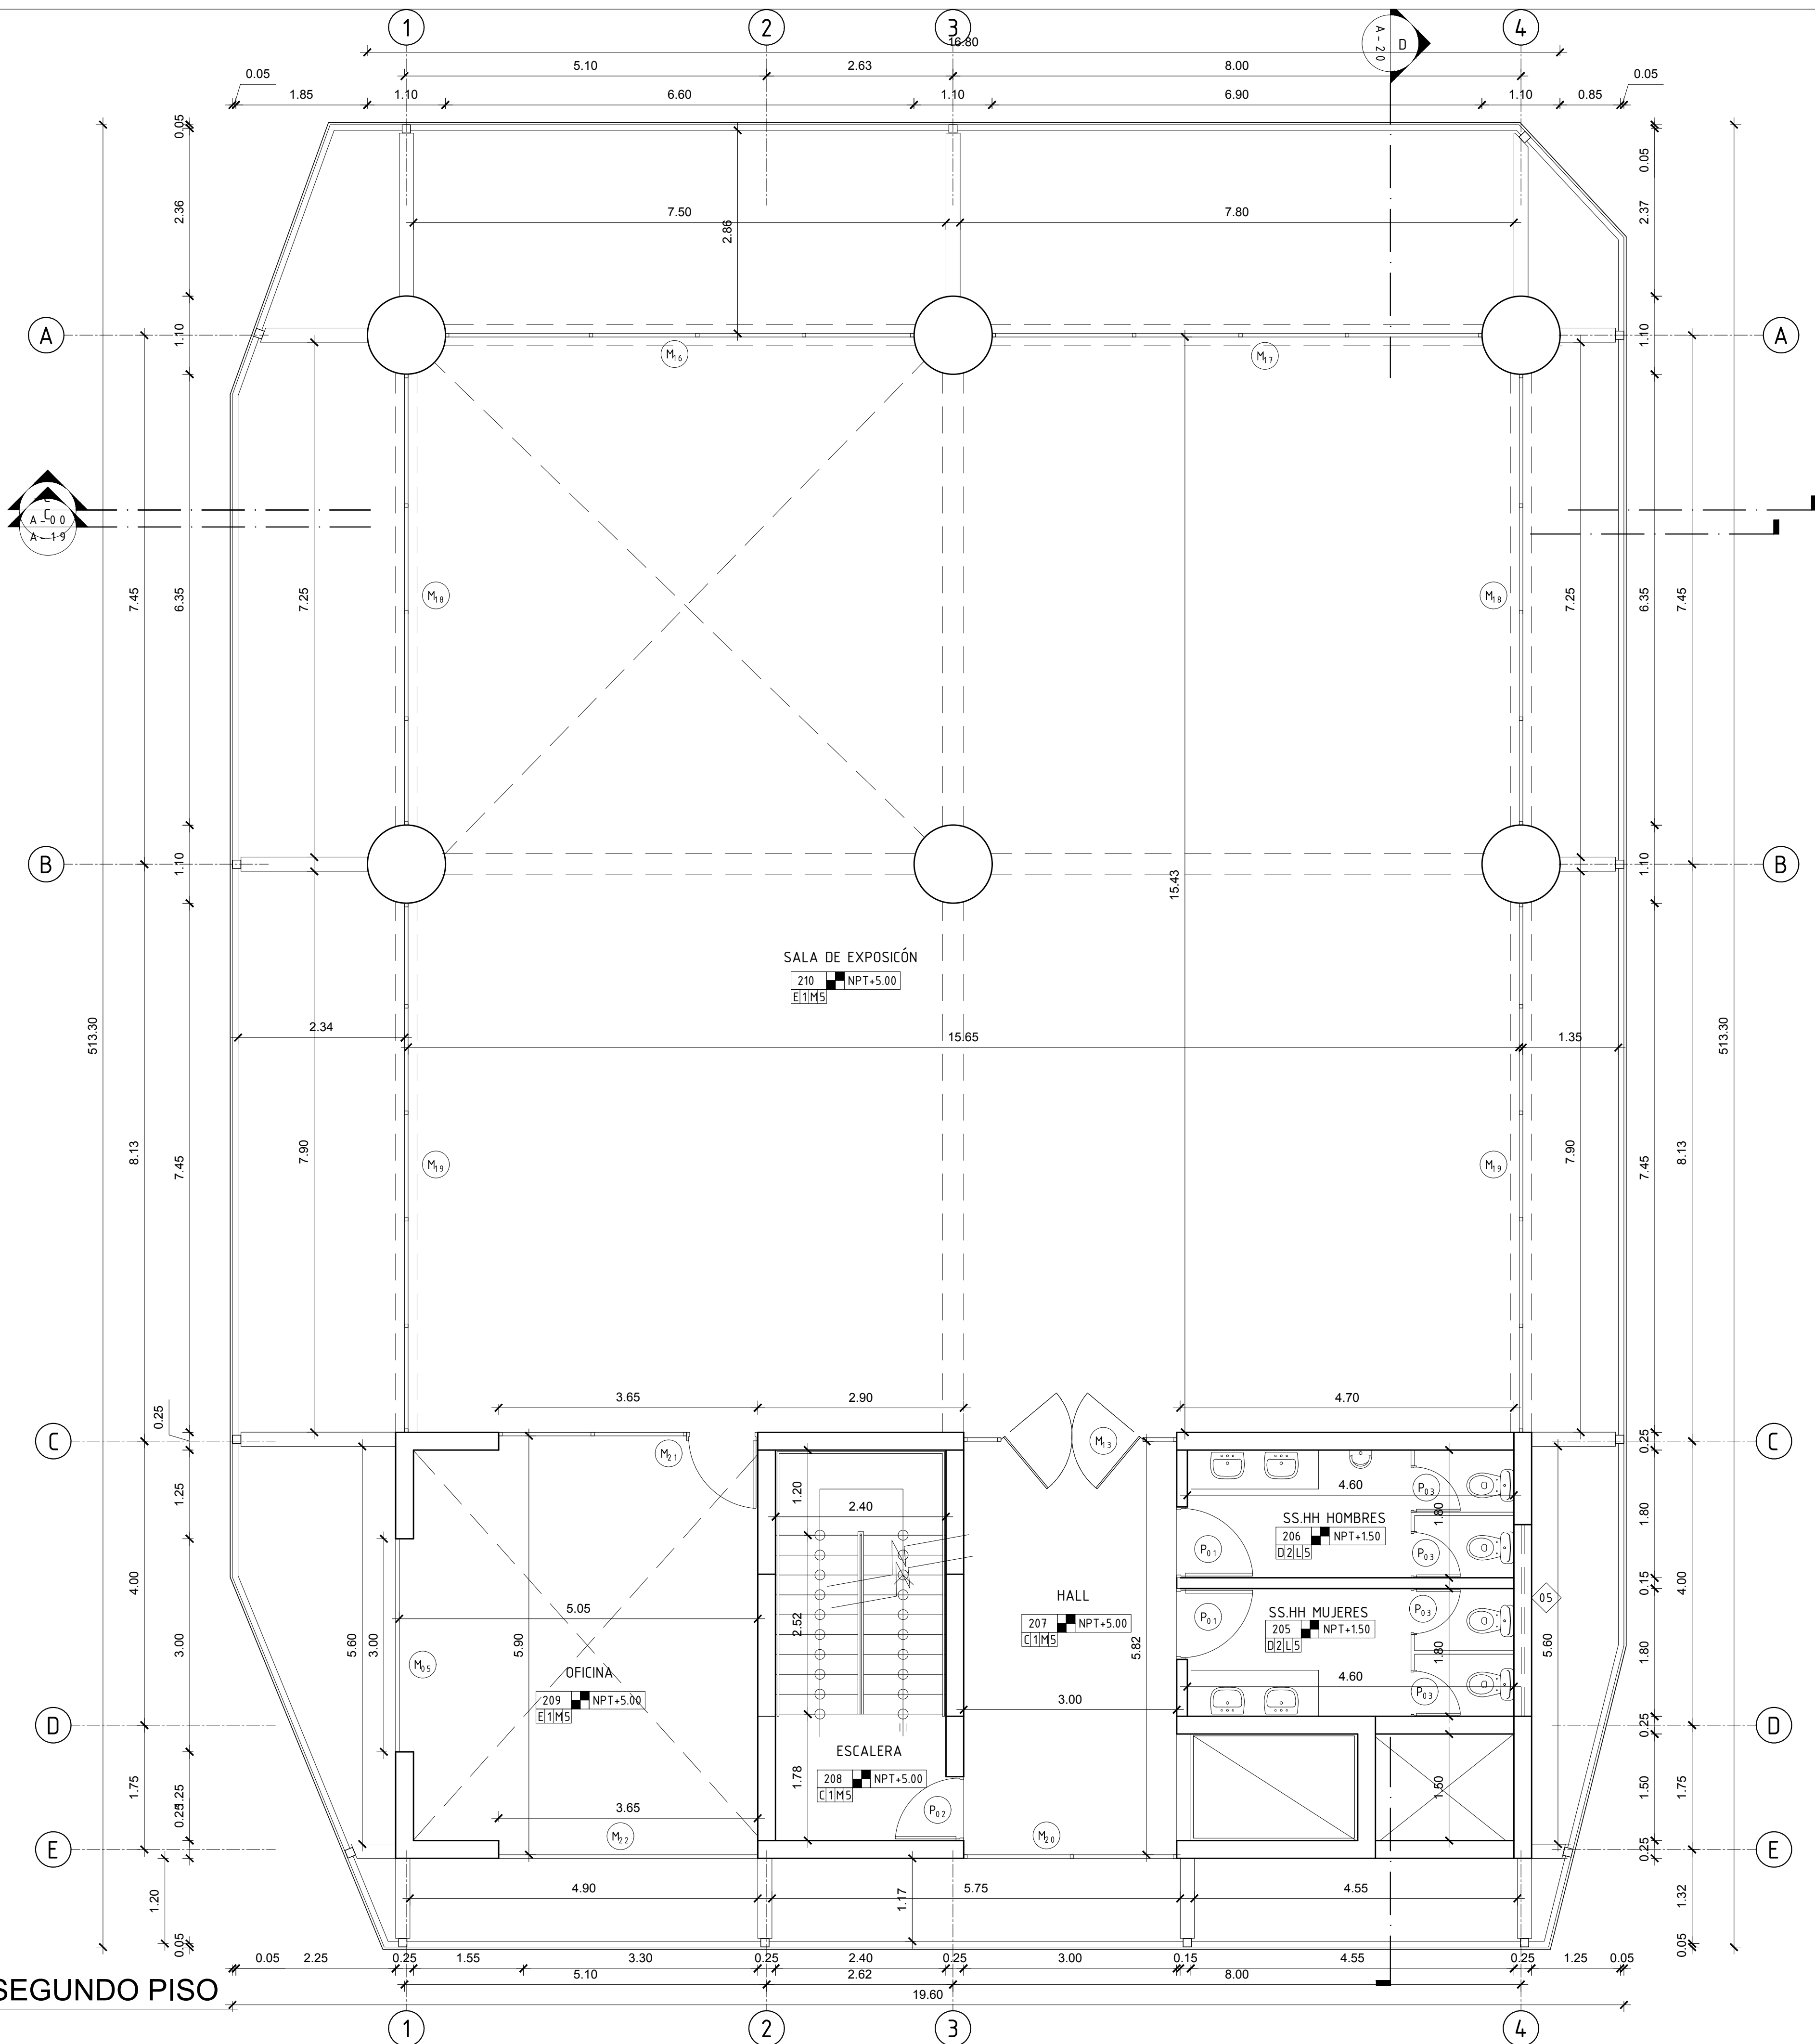

**H MODULO B SEGUNDO PISO**  
Escala 1/50