


ACABADOS

PISOS Y CONTRAZOCALOS	
A	CEMENTO PULIDO Y BRUÑADO
B	GRASS NATURAL
C	PORCELANATO DE ALTO TRANS. 45x45
D	CERAMICO DE 30x30 COLOR BEIGE
E	MADERA 10X60 e=10mm; PUMARQUINO
F	PORCELANATO ANTIDES GRES 45 X45
G	CONTRAZOCALO - LAMINADO
H	CONTRAZOCALO - CERAMICO
I	CONTRAZOCALO - CEMENTO
REVOQUES Y ENCHAPES	
1	TARRAJE DE CEMENTO+PINT.OLEO MATE
2	PORCELANATO 30X30
3	FIBROCEMENTO EQUITONE 120x2.00
MUROS Y TABIQUES	
L	MURO DE LADRILLO TIPO IV SOGA
M	PLACA DE CONCRETO
N	MURO DE CONTECION
O	TABQUERIA DE MELAMINE+ALUMINIO
CIELORRASO Y TECHO	
4	LAD. PASTELERO-IMPERMEABILIZANTE
5	CIELO RASO MEZCLA e=1.5 cm
6	FALSO CIELO RASO-PLACA DE YESO

CUADRO DE VANOS

TIPO	MEDIDAS		OBSERV
	ANCHO	ALTURA	
PUERTA	P ₀₁	1.00	2.10
	P ₀₂	0.90	2.10
	P ₀₃	0.80	2.10
	P ₀₄	0.70	2.10
	P ₀₅	0.65	2.10
VENTANAS Y VANOS	P ₀₆	2.00	2.10
	01	2.80	0.60
	02	1.75	0.60
	03	1.00	0.60
	04	1.85	0.60
	05	2.70	0.60
	06	3.65	0.60
	07	2.00	0.60
	08	0.60	0.60
	09	1.20	0.60
MANIPARAS	10	2.50	1.00
	M ₀₁	3.50	3.00
	M ₀₂	3.50	3.00
	M ₀₃	3.40	2.80
	M ₀₄	3.83	2.80
	M ₀₅	3.00	2.80
	M ₀₆	6.85	2.80
	M ₀₇	11.00	2.80
	M ₀₈	2.40	2.80
	M ₀₉	8.00	2.80
	M ₁₀	3.50	3.00
	M ₁₁	14.00	3.00
	M ₁₂	6.85	3.00
	M ₁₃	3.00	3.00
	M ₁₄	7.45	2.80
	M ₁₅	6.35	2.80
	M ₁₆	6.60	2.80
	M ₁₇	6.90	2.80
	M ₁₈	7.45	2.80
	M ₁₉	6.35	2.80
	M ₂₀	3.00	3.00
	M ₂₁	3.65	3.00
	M ₂₂	3.65	3.00
	M ₂₃	7.92	3.00
	M ₂₄	3.90	2.70
	M ₂₅	3.38	2.70
	M ₂₆	8.90	2.70
	M ₂₇	4.85	2.70
	M ₂₈	3.90	2.70
	M ₂₉	8.90	2.70

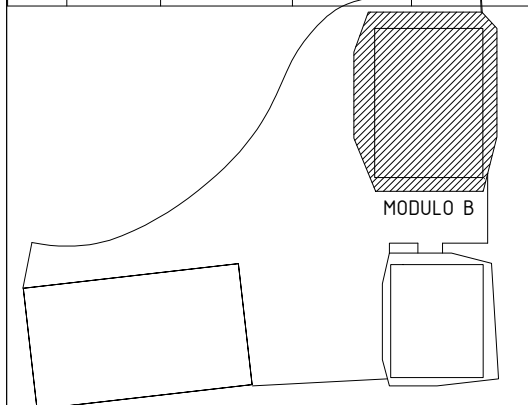

PROYECTO: CENTRO CULTURAL CON CARACTERISTICAS ARQUITECTONICAS LUDICAS

ALUMNA: CAMPOS GONZALES STALIN A.


DESCRIPCION: TERCER NIVEL . MODULO B

ESCALA: 1/50 FECHA: OCTUBRE 2020

PROFESIONAL RESPONSABLE: ARQ. JORGE COSMOPOLIS BULLÓN

LAMINA:

A-09

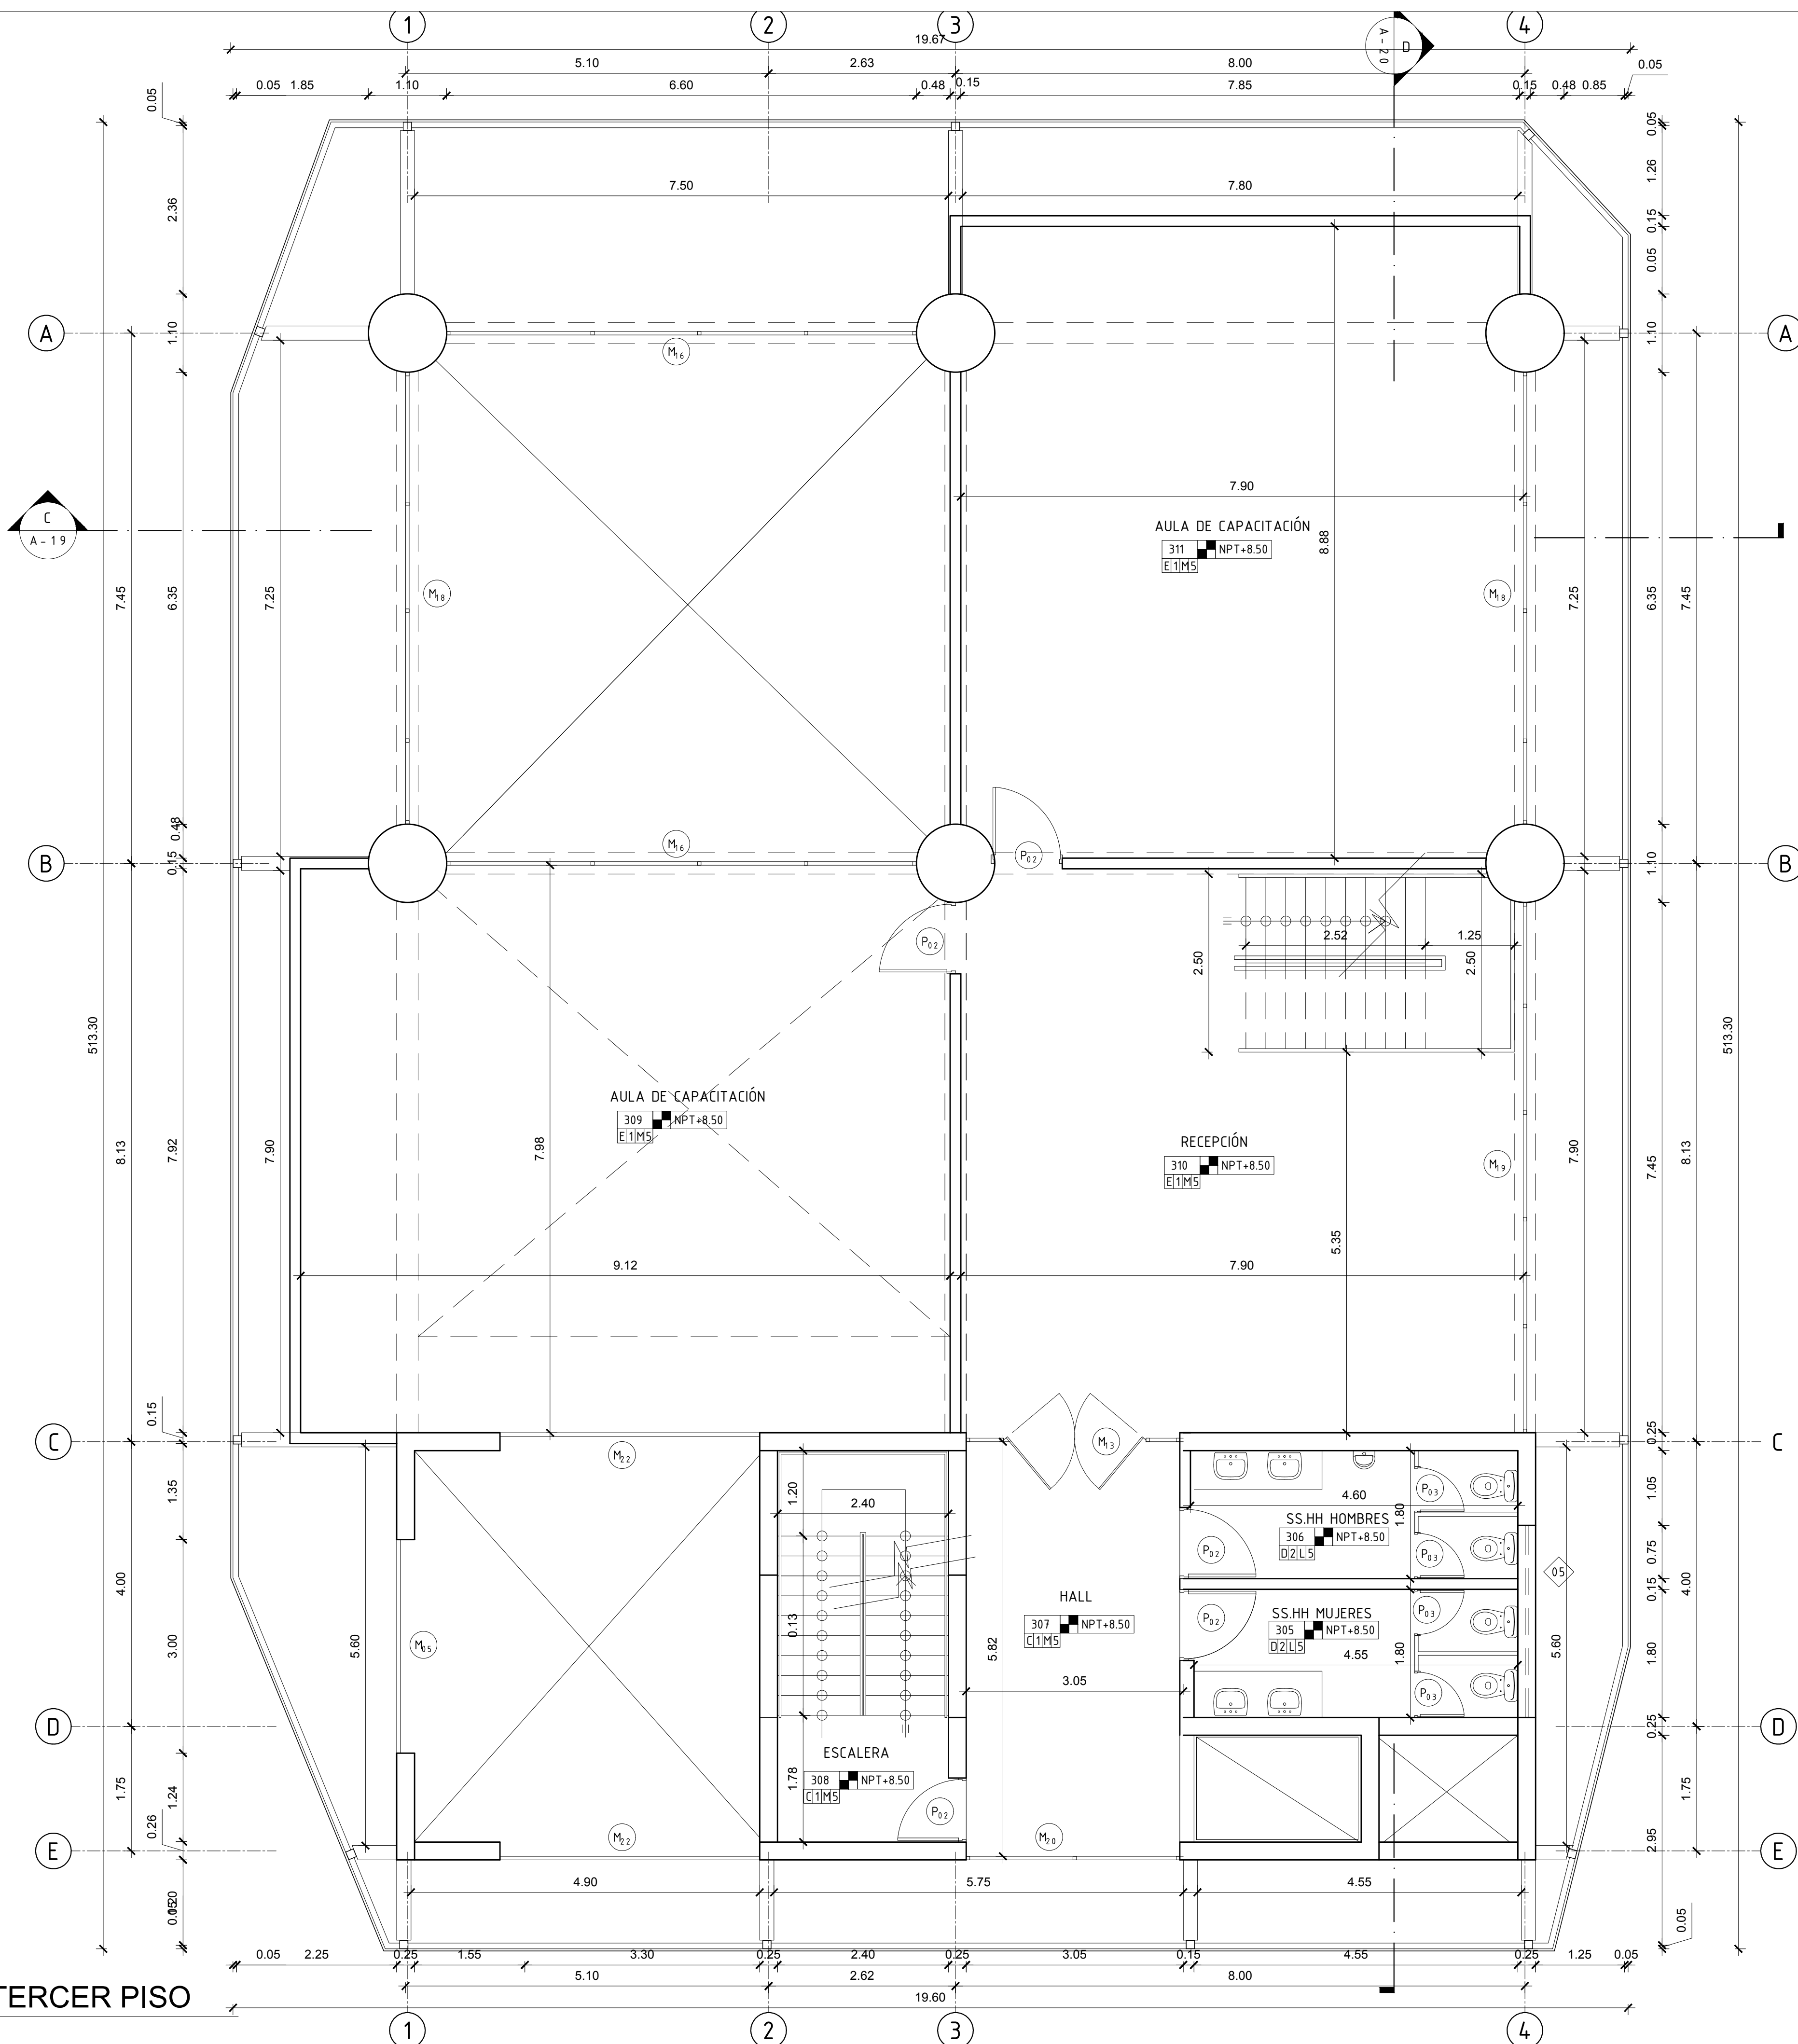

MODULO B TERCER PISO
Escala 1/50