


PLANO DE PLANTA
E.H. 1:500

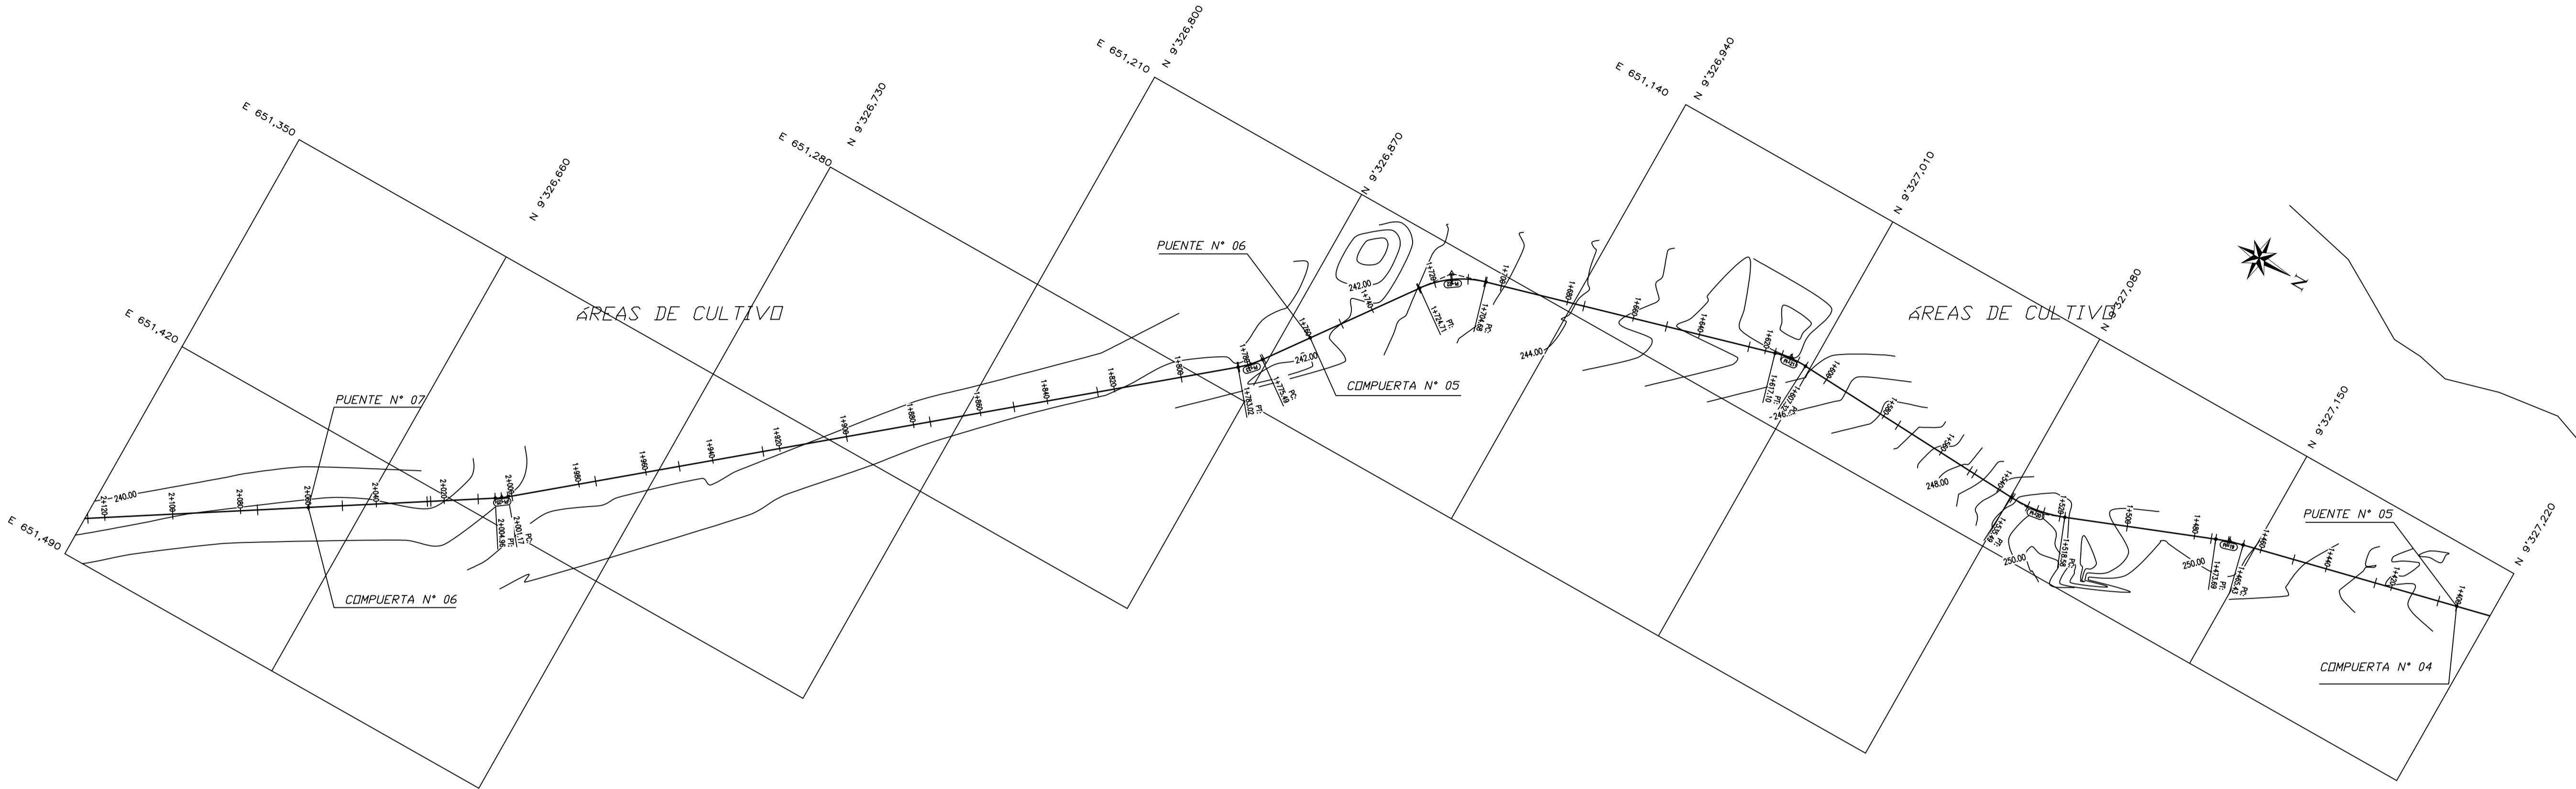

PERFIL LONGITUDINAL
E.V. 1:100
E.H. 1:500

