




ELEVACIÓN_V12 1:20

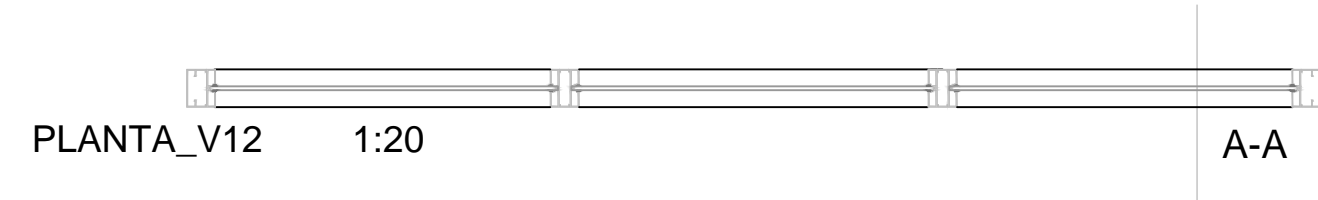


PLANTA_V12 1:20

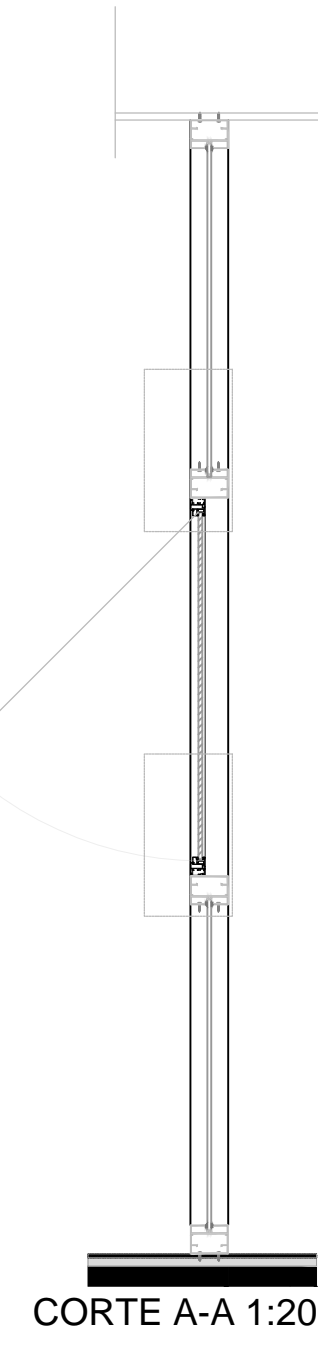


CORTE A-A 1:20

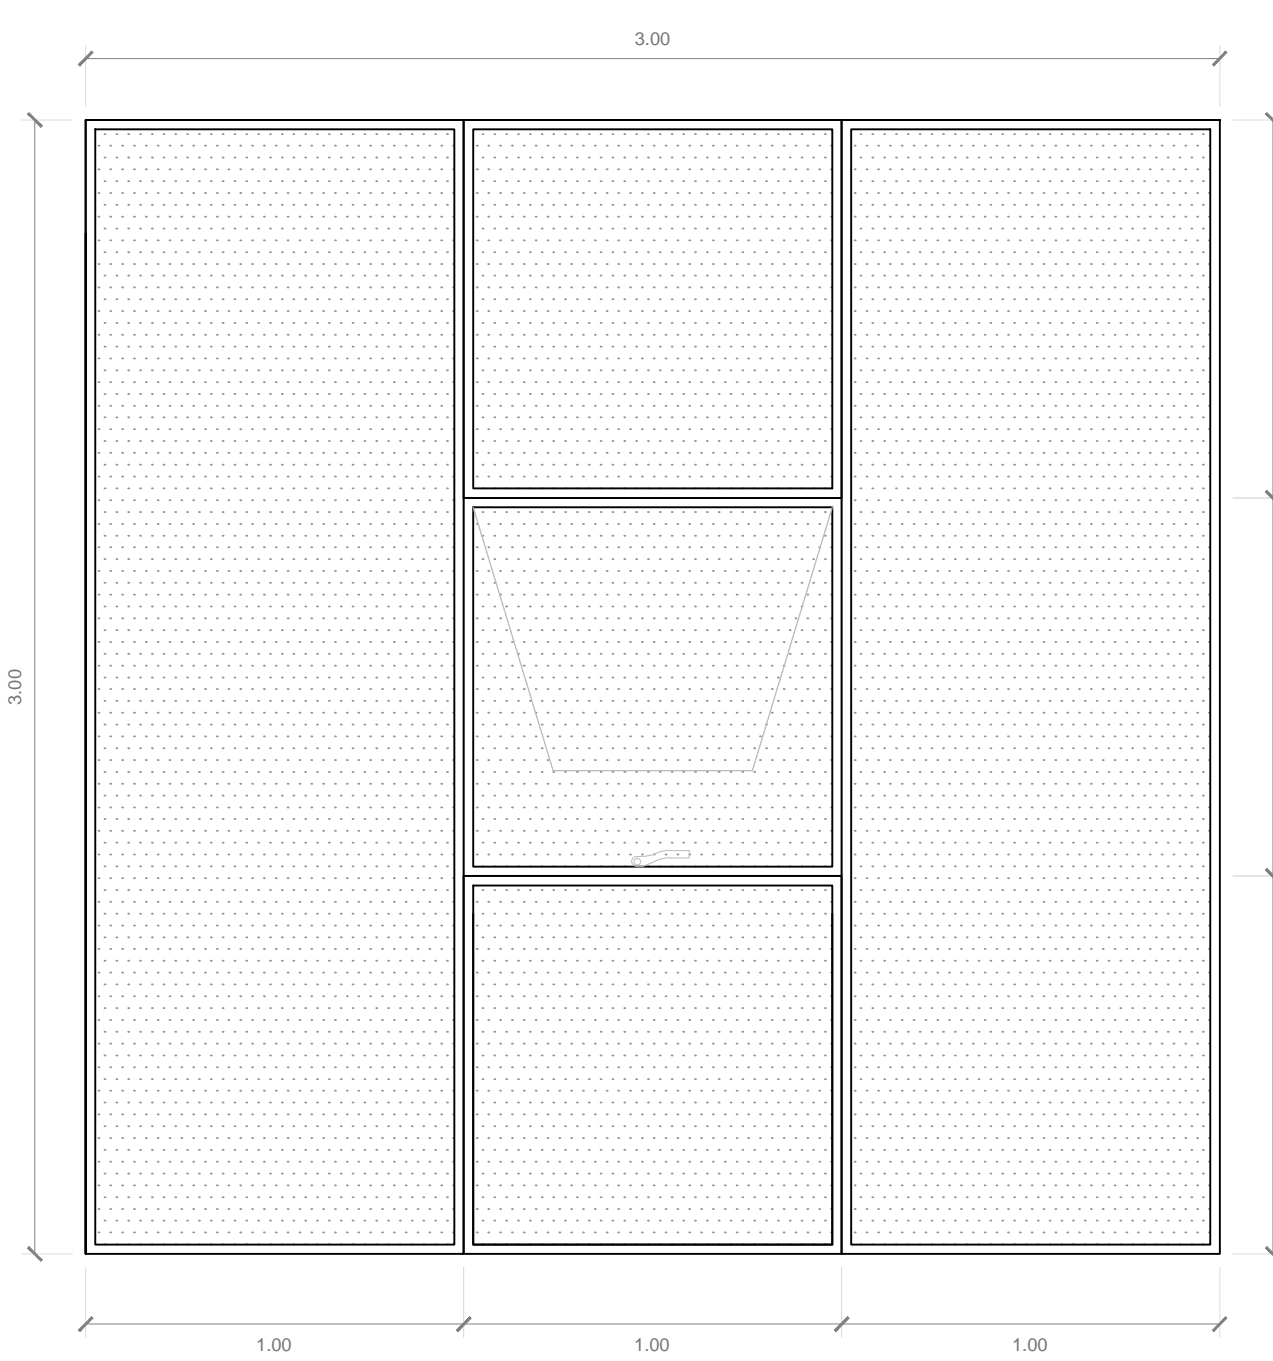


ELEVACIÓN_V13 1:20

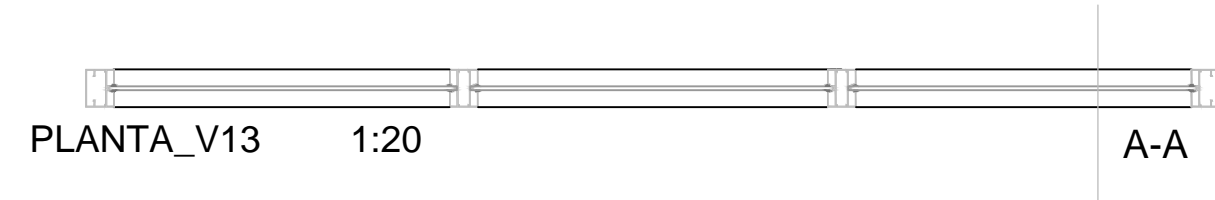

PLANTA_V13 1:20

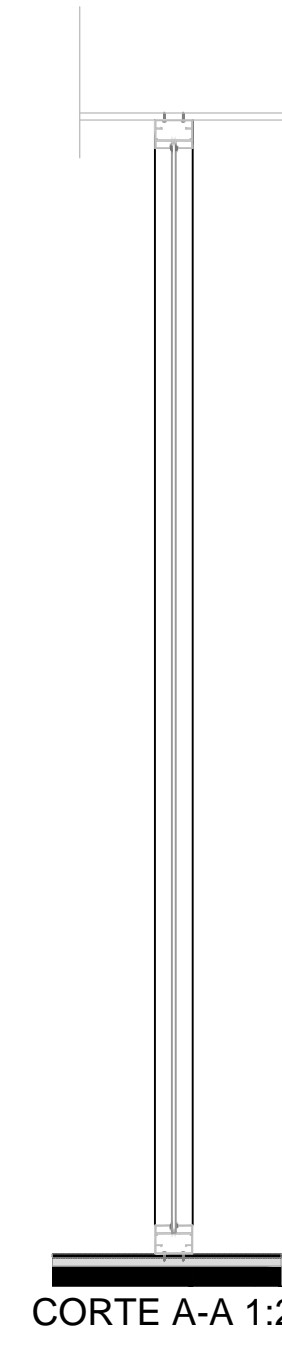


CORTE A-A 1:20

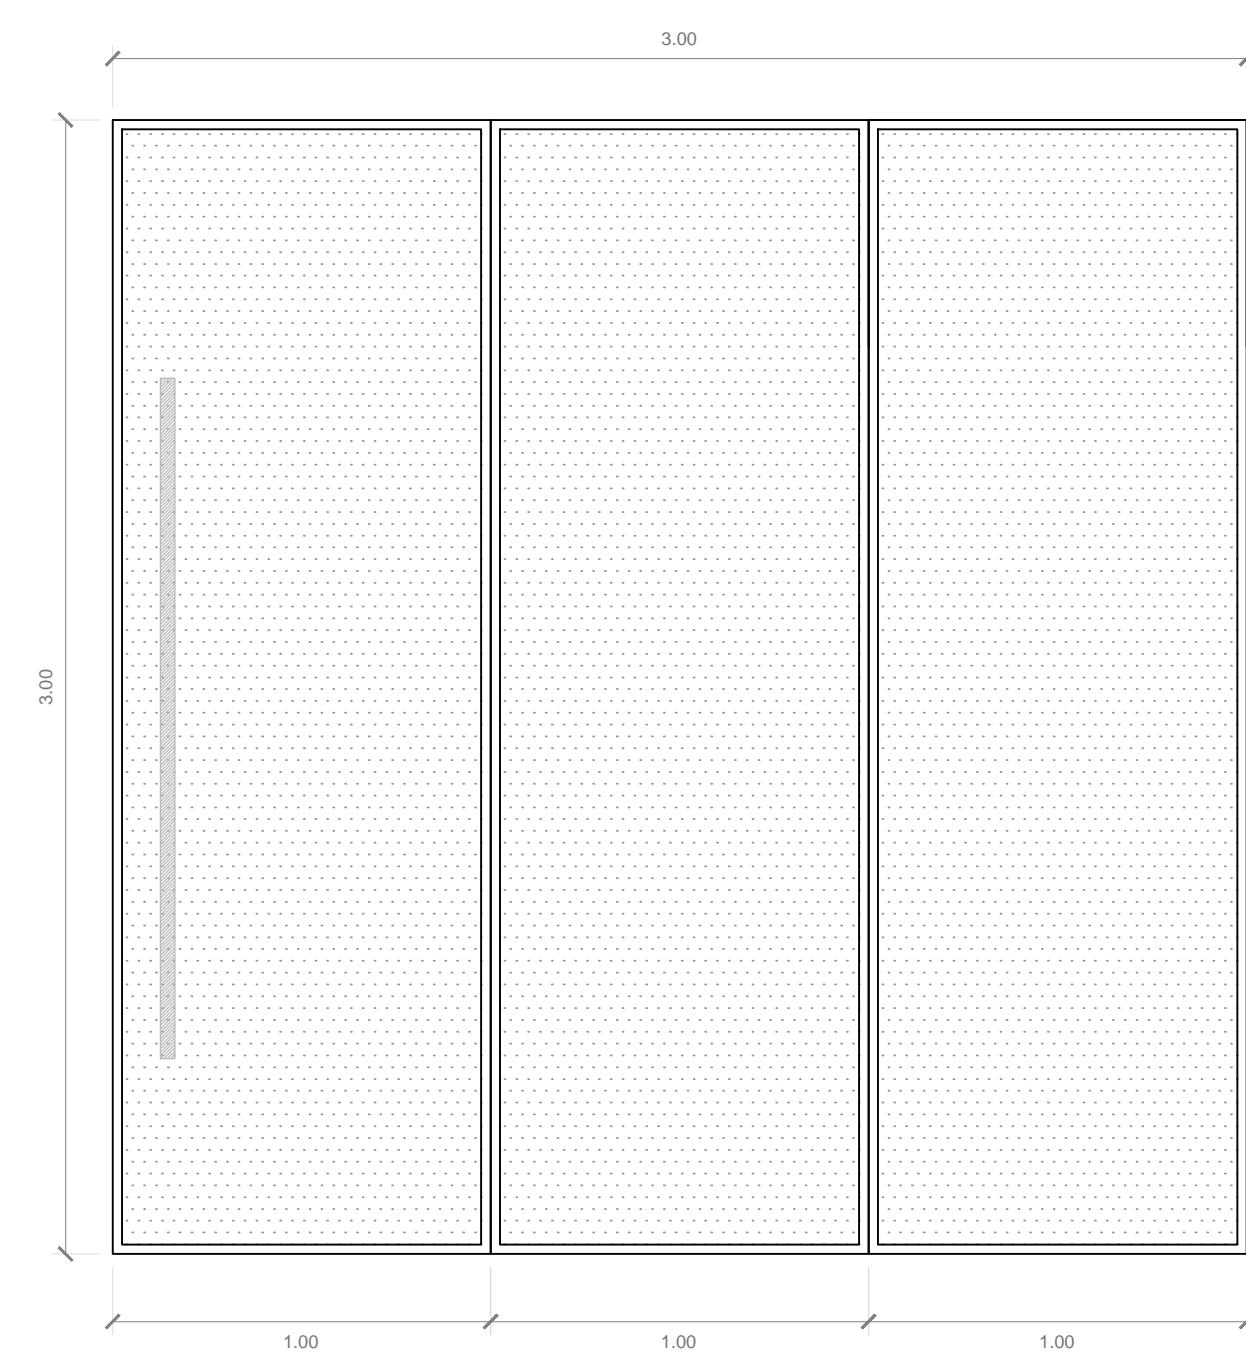


ELEVACIÓN_M07 1:20




PLANTA_M07 1:20

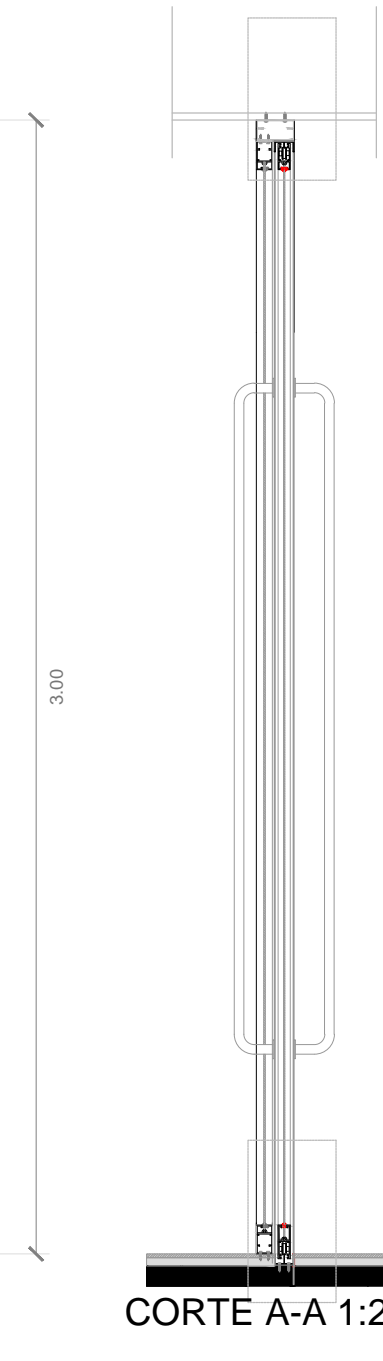


CORTE A-A 1:20

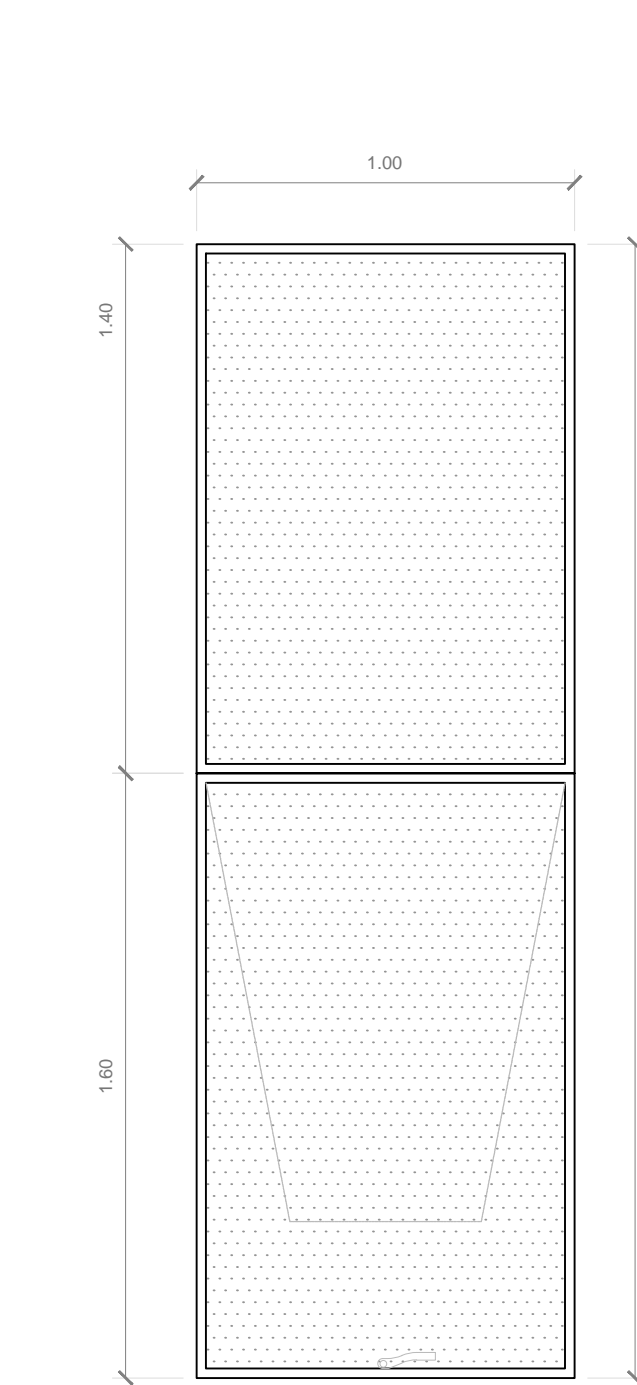


ELEVACIÓN_V14 1:20

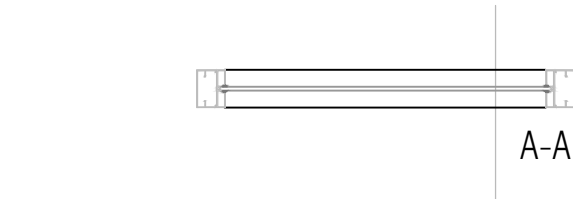


PLANTA_V14 1:20

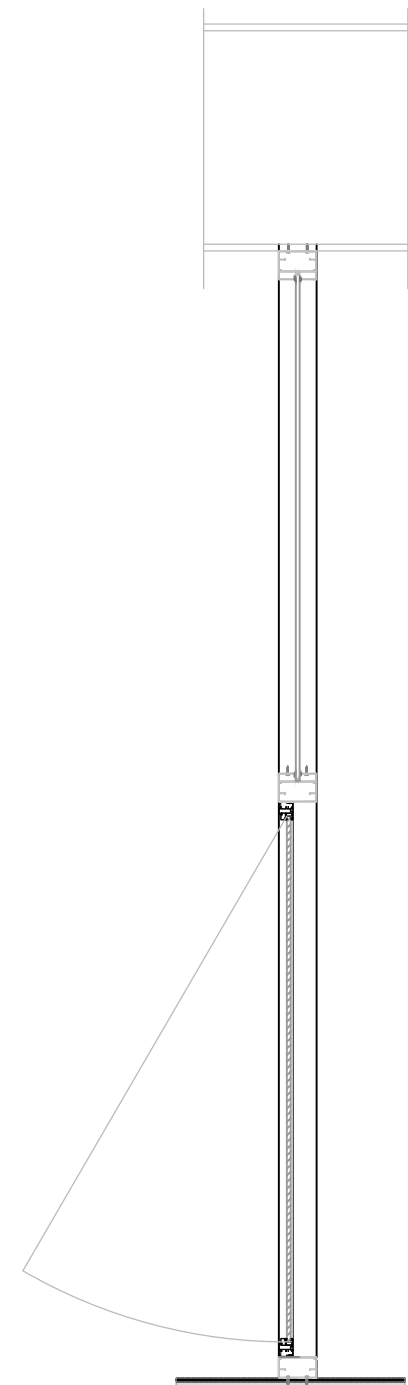


CORTE_A-A 1:20

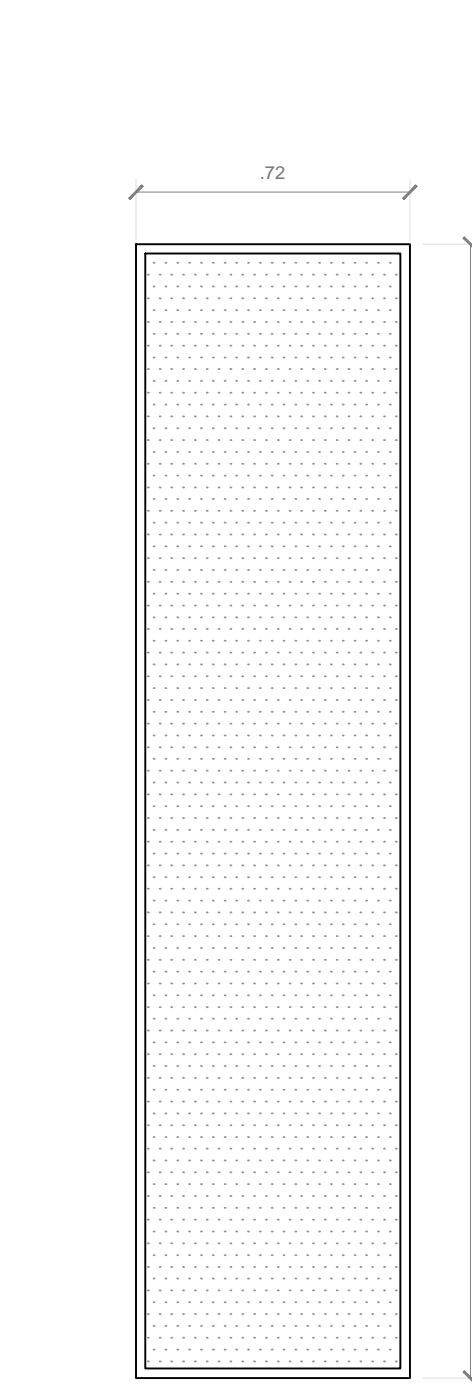


ELEVACIÓN_V15 1:20

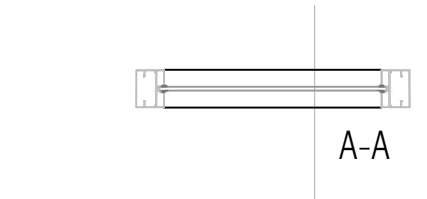


PLANTA_V15 1:20

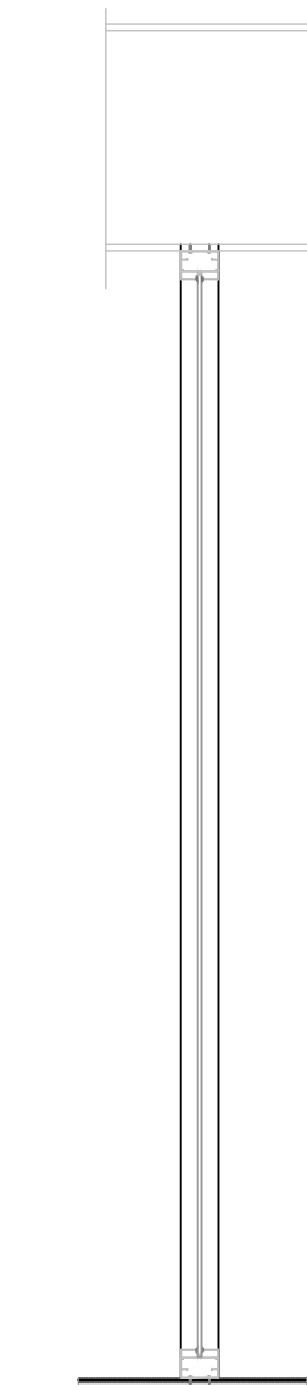


CORTE_A-A 1:20

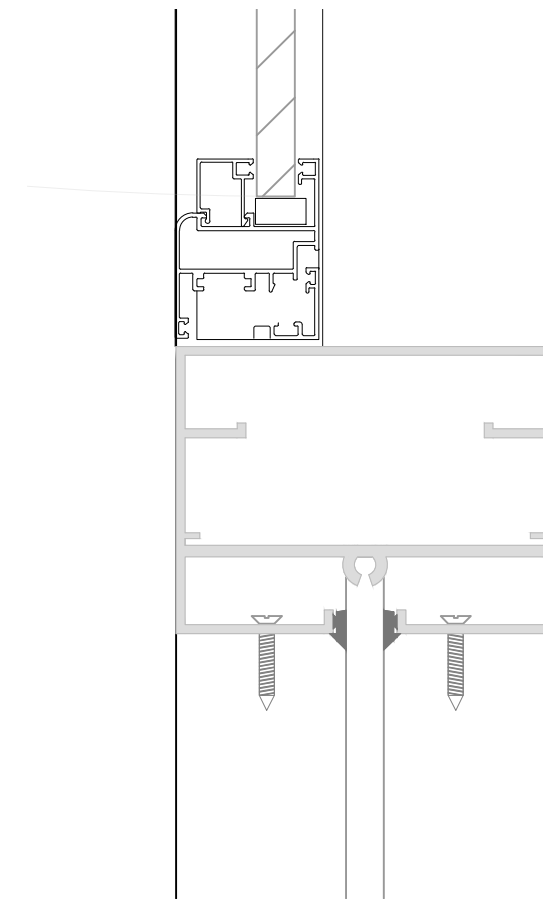


DETALLE A_V12 1:2

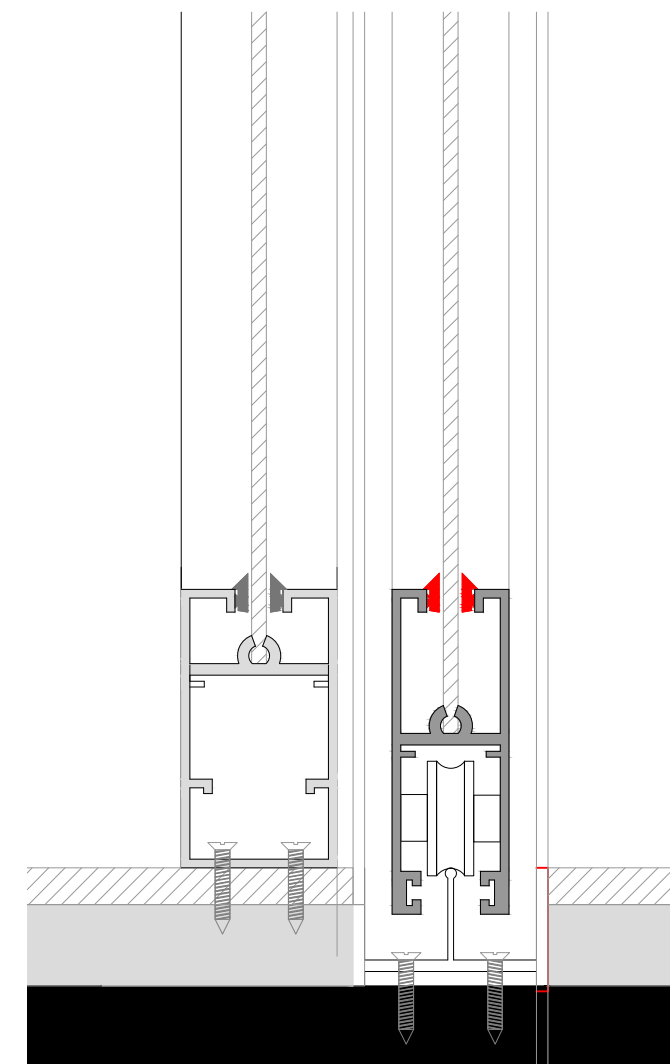


DETALLE B_M07 1:2

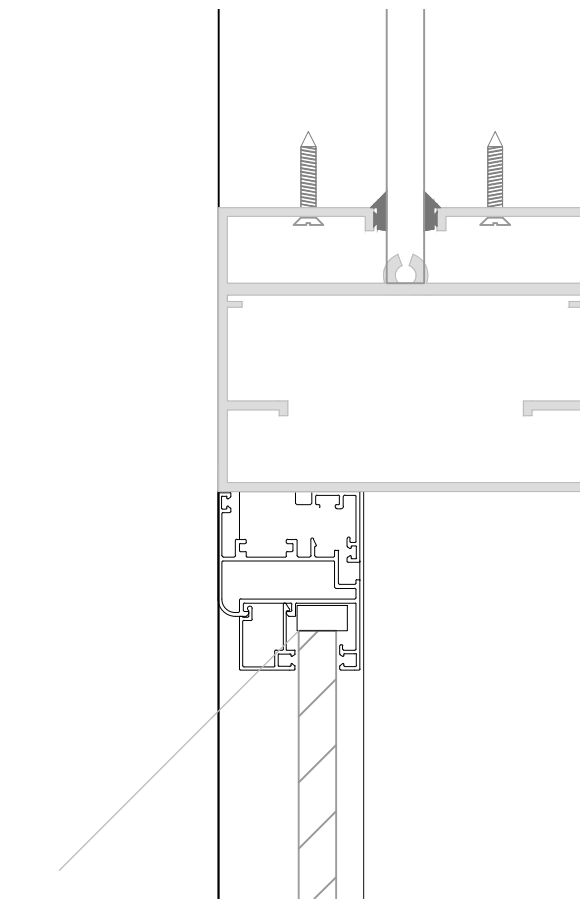

DETALLE B_V12 1:2

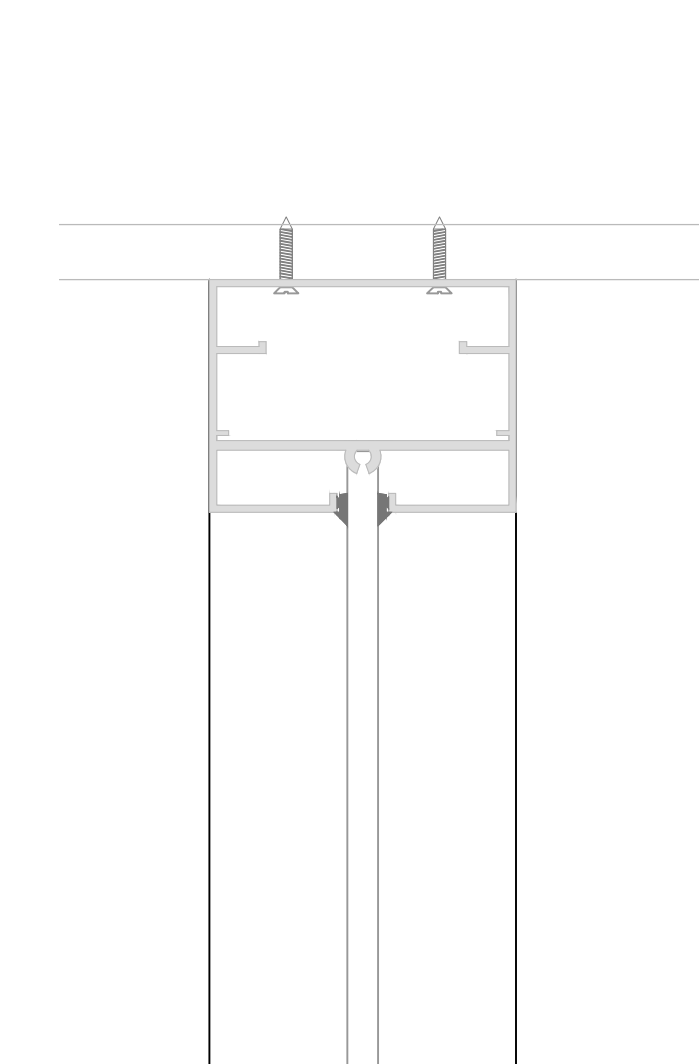

DETALLE B_V13 1:2

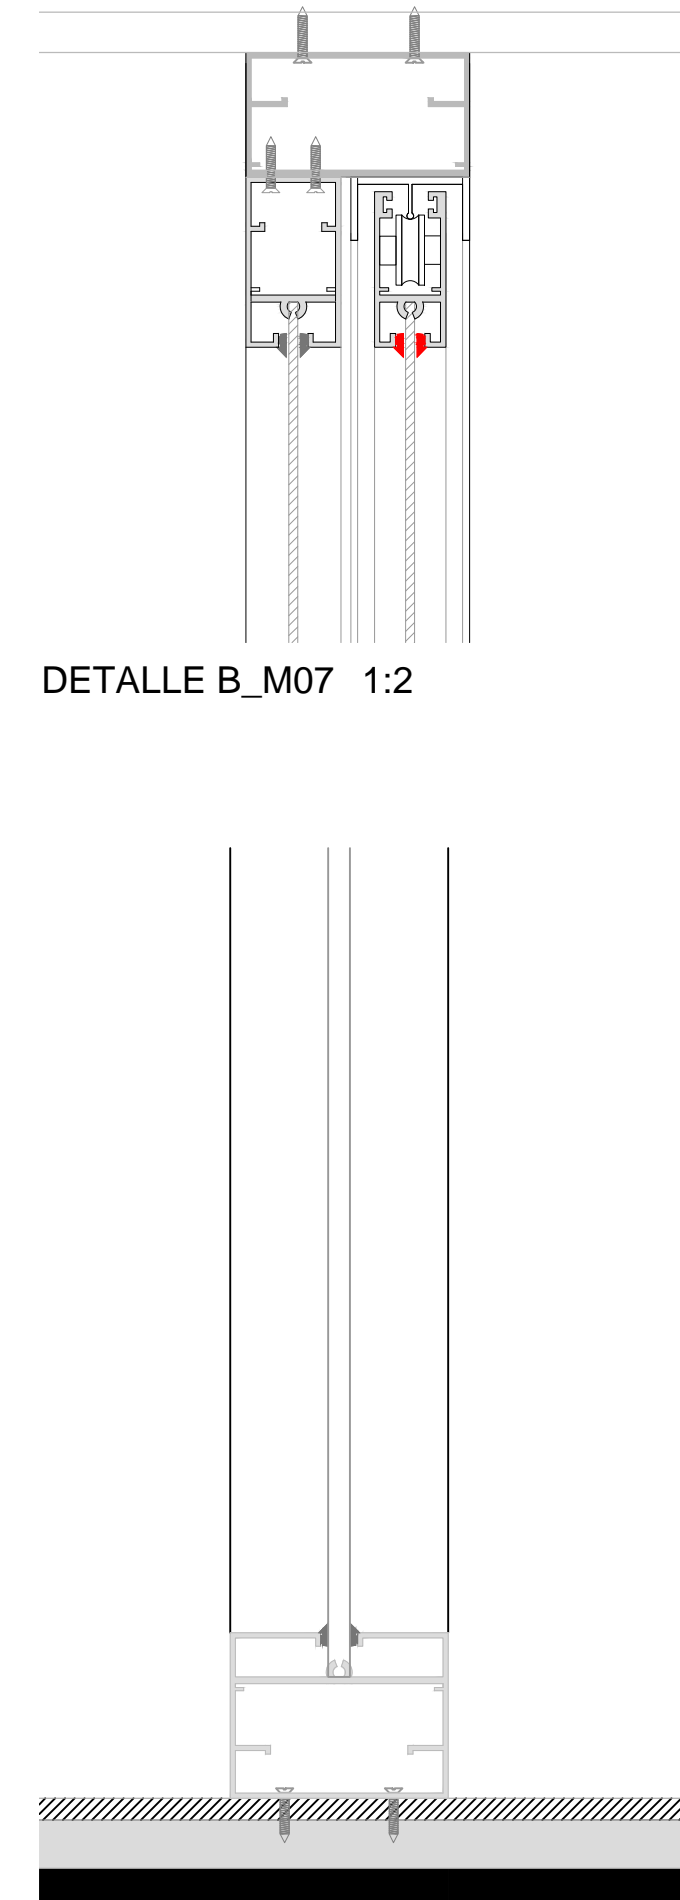

DETALLE A_V13 1:2