


PLANO DE CURVAS DE NIVEL

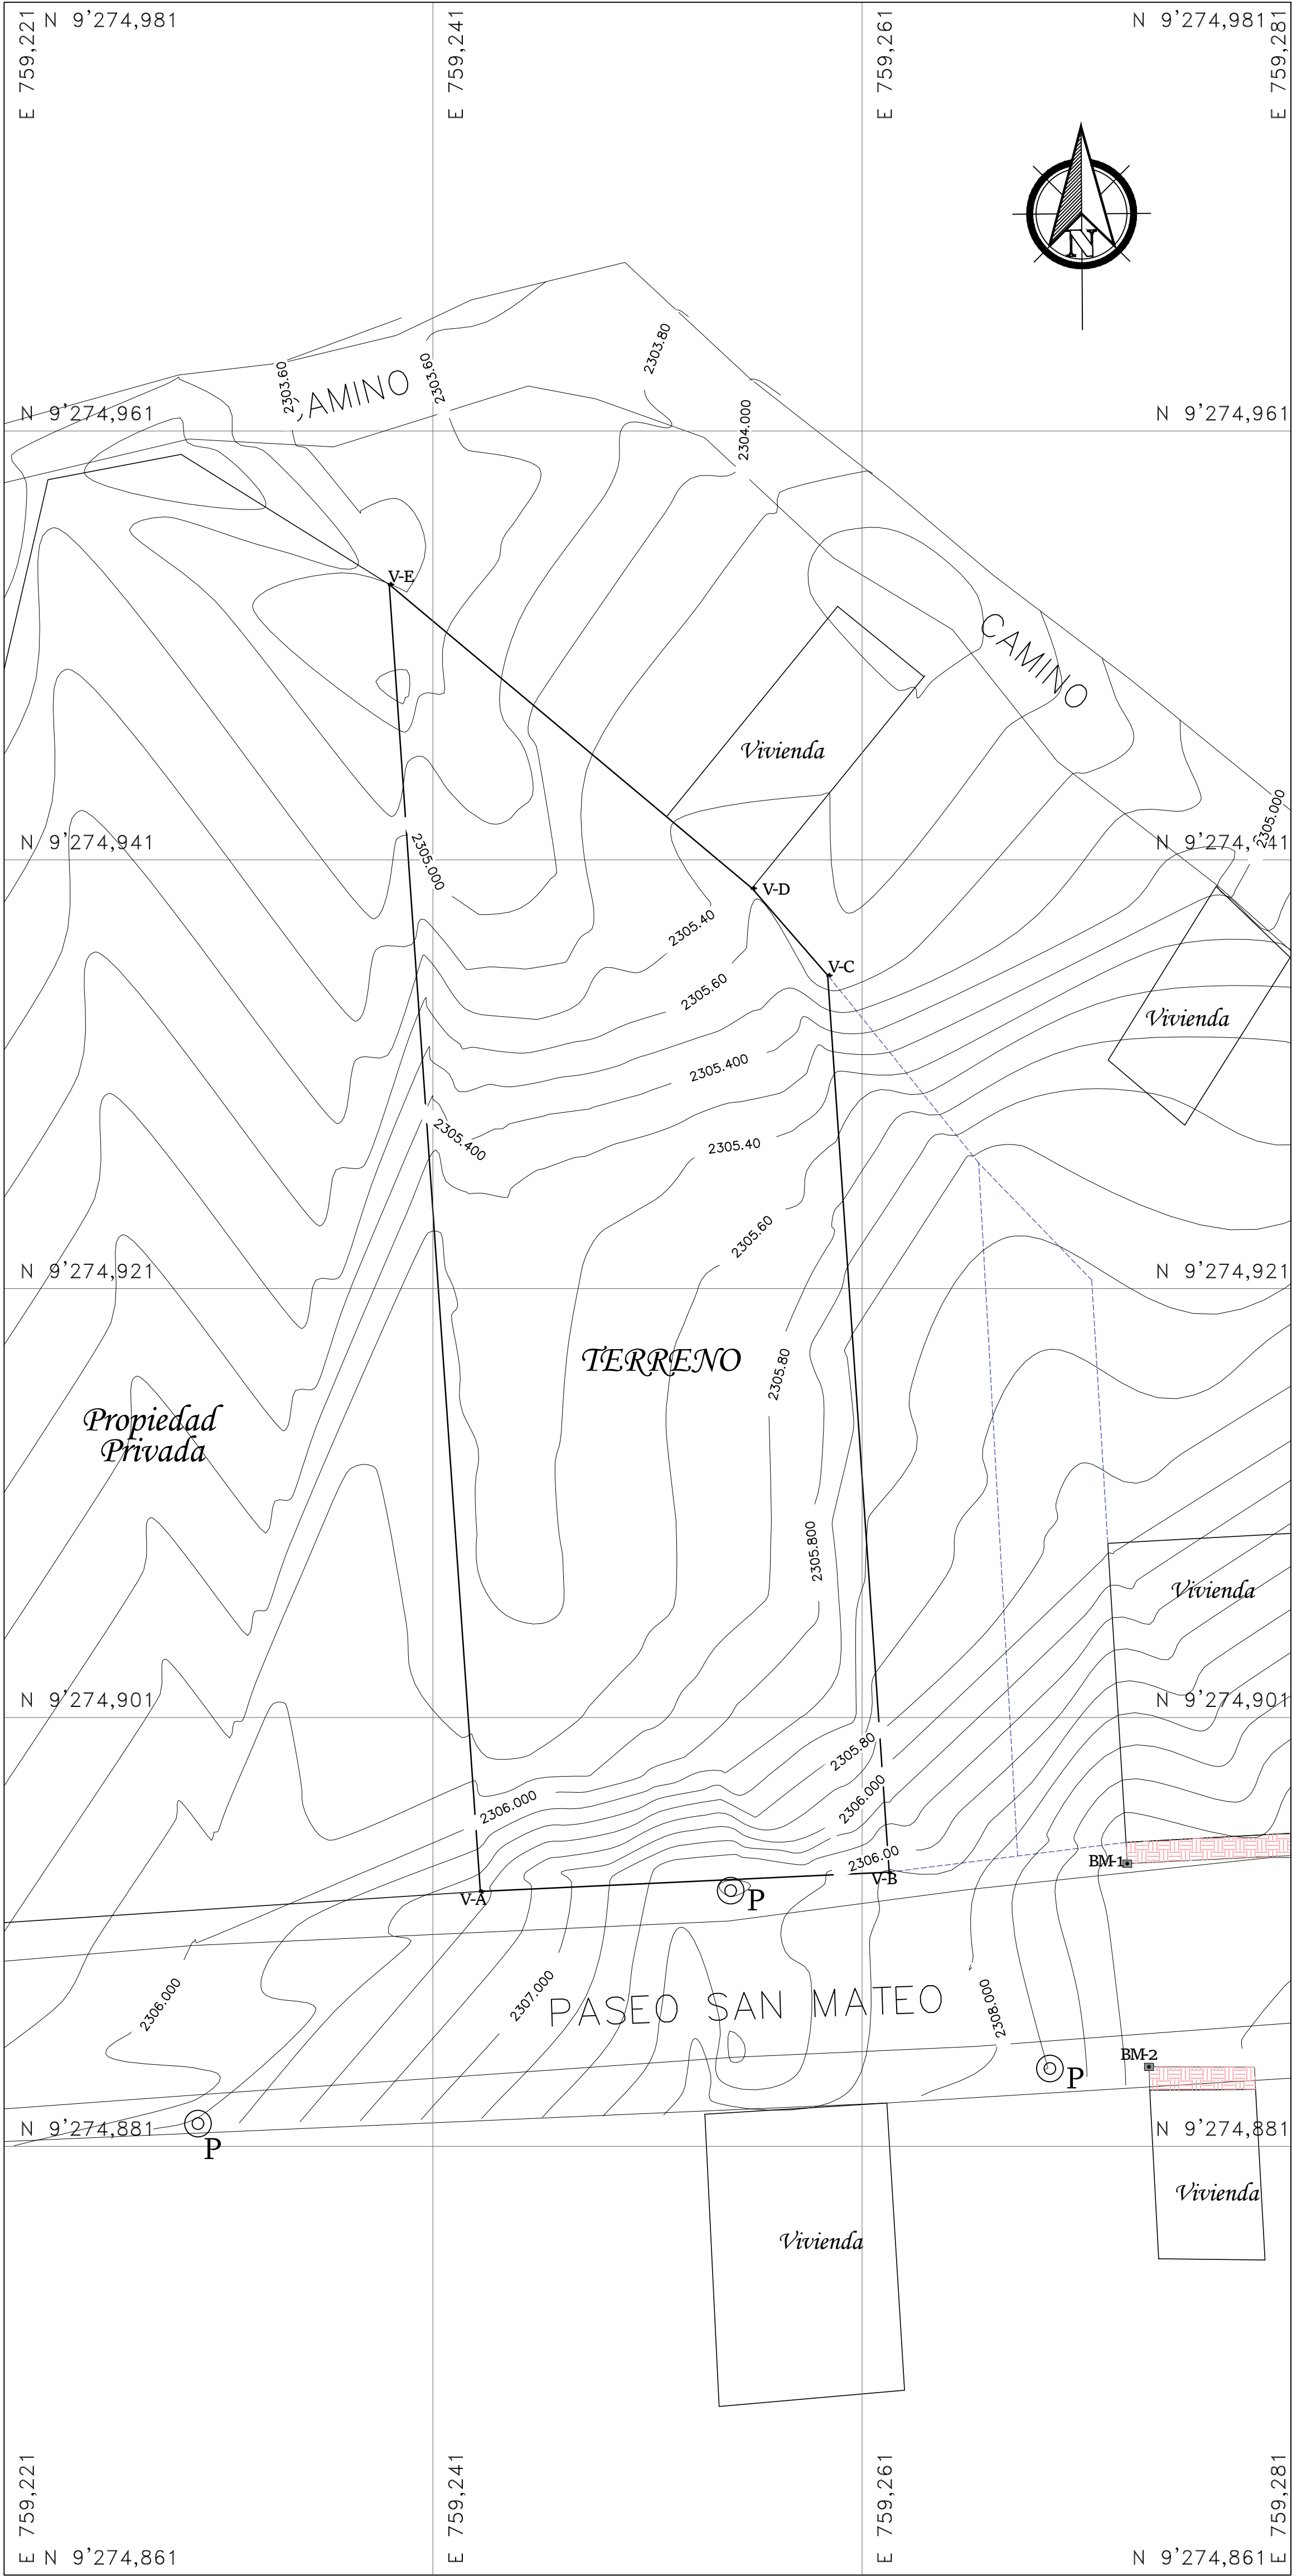

CURVAS DE NIVEL
Escala: 1:200

TABLE DE VERTICES				
Punto	Elevacion	Norte	Este	Descripcion
4	2307.83	9274893.78	759282.04	V-B
5	2306.54	9274892.88	759242.97	V-A
111	2304.46	9274935.61	759259.17	V-C
167	2303.73	9274953.84	759238.73	V-E
172	2304.58	9274939.67	759255.64	V-D

TABLA DE BMs				
Punto	Elevacion	Norte	Este	Descripcion
3	2308.72	9274884.70	759274.15	BM2
157	2308.74	9274894.18	759273.14	BM1

LEYENDA			
SÍMBOLO	DESCRIPCIÓN	SÍMBOLO	DESCRIPCIÓN
	VIVIENDAS Y MANZANAS		LÍMITE PROPIEDAD PRIVADA
	POSTES DE ALUMBRADO PÚBLICO		VEREDAS EXISTENTES
	BUZONES		MANZANAS Y VIVIENDAS
	BMs		V-B
			VÉRICE DE TERRENO