
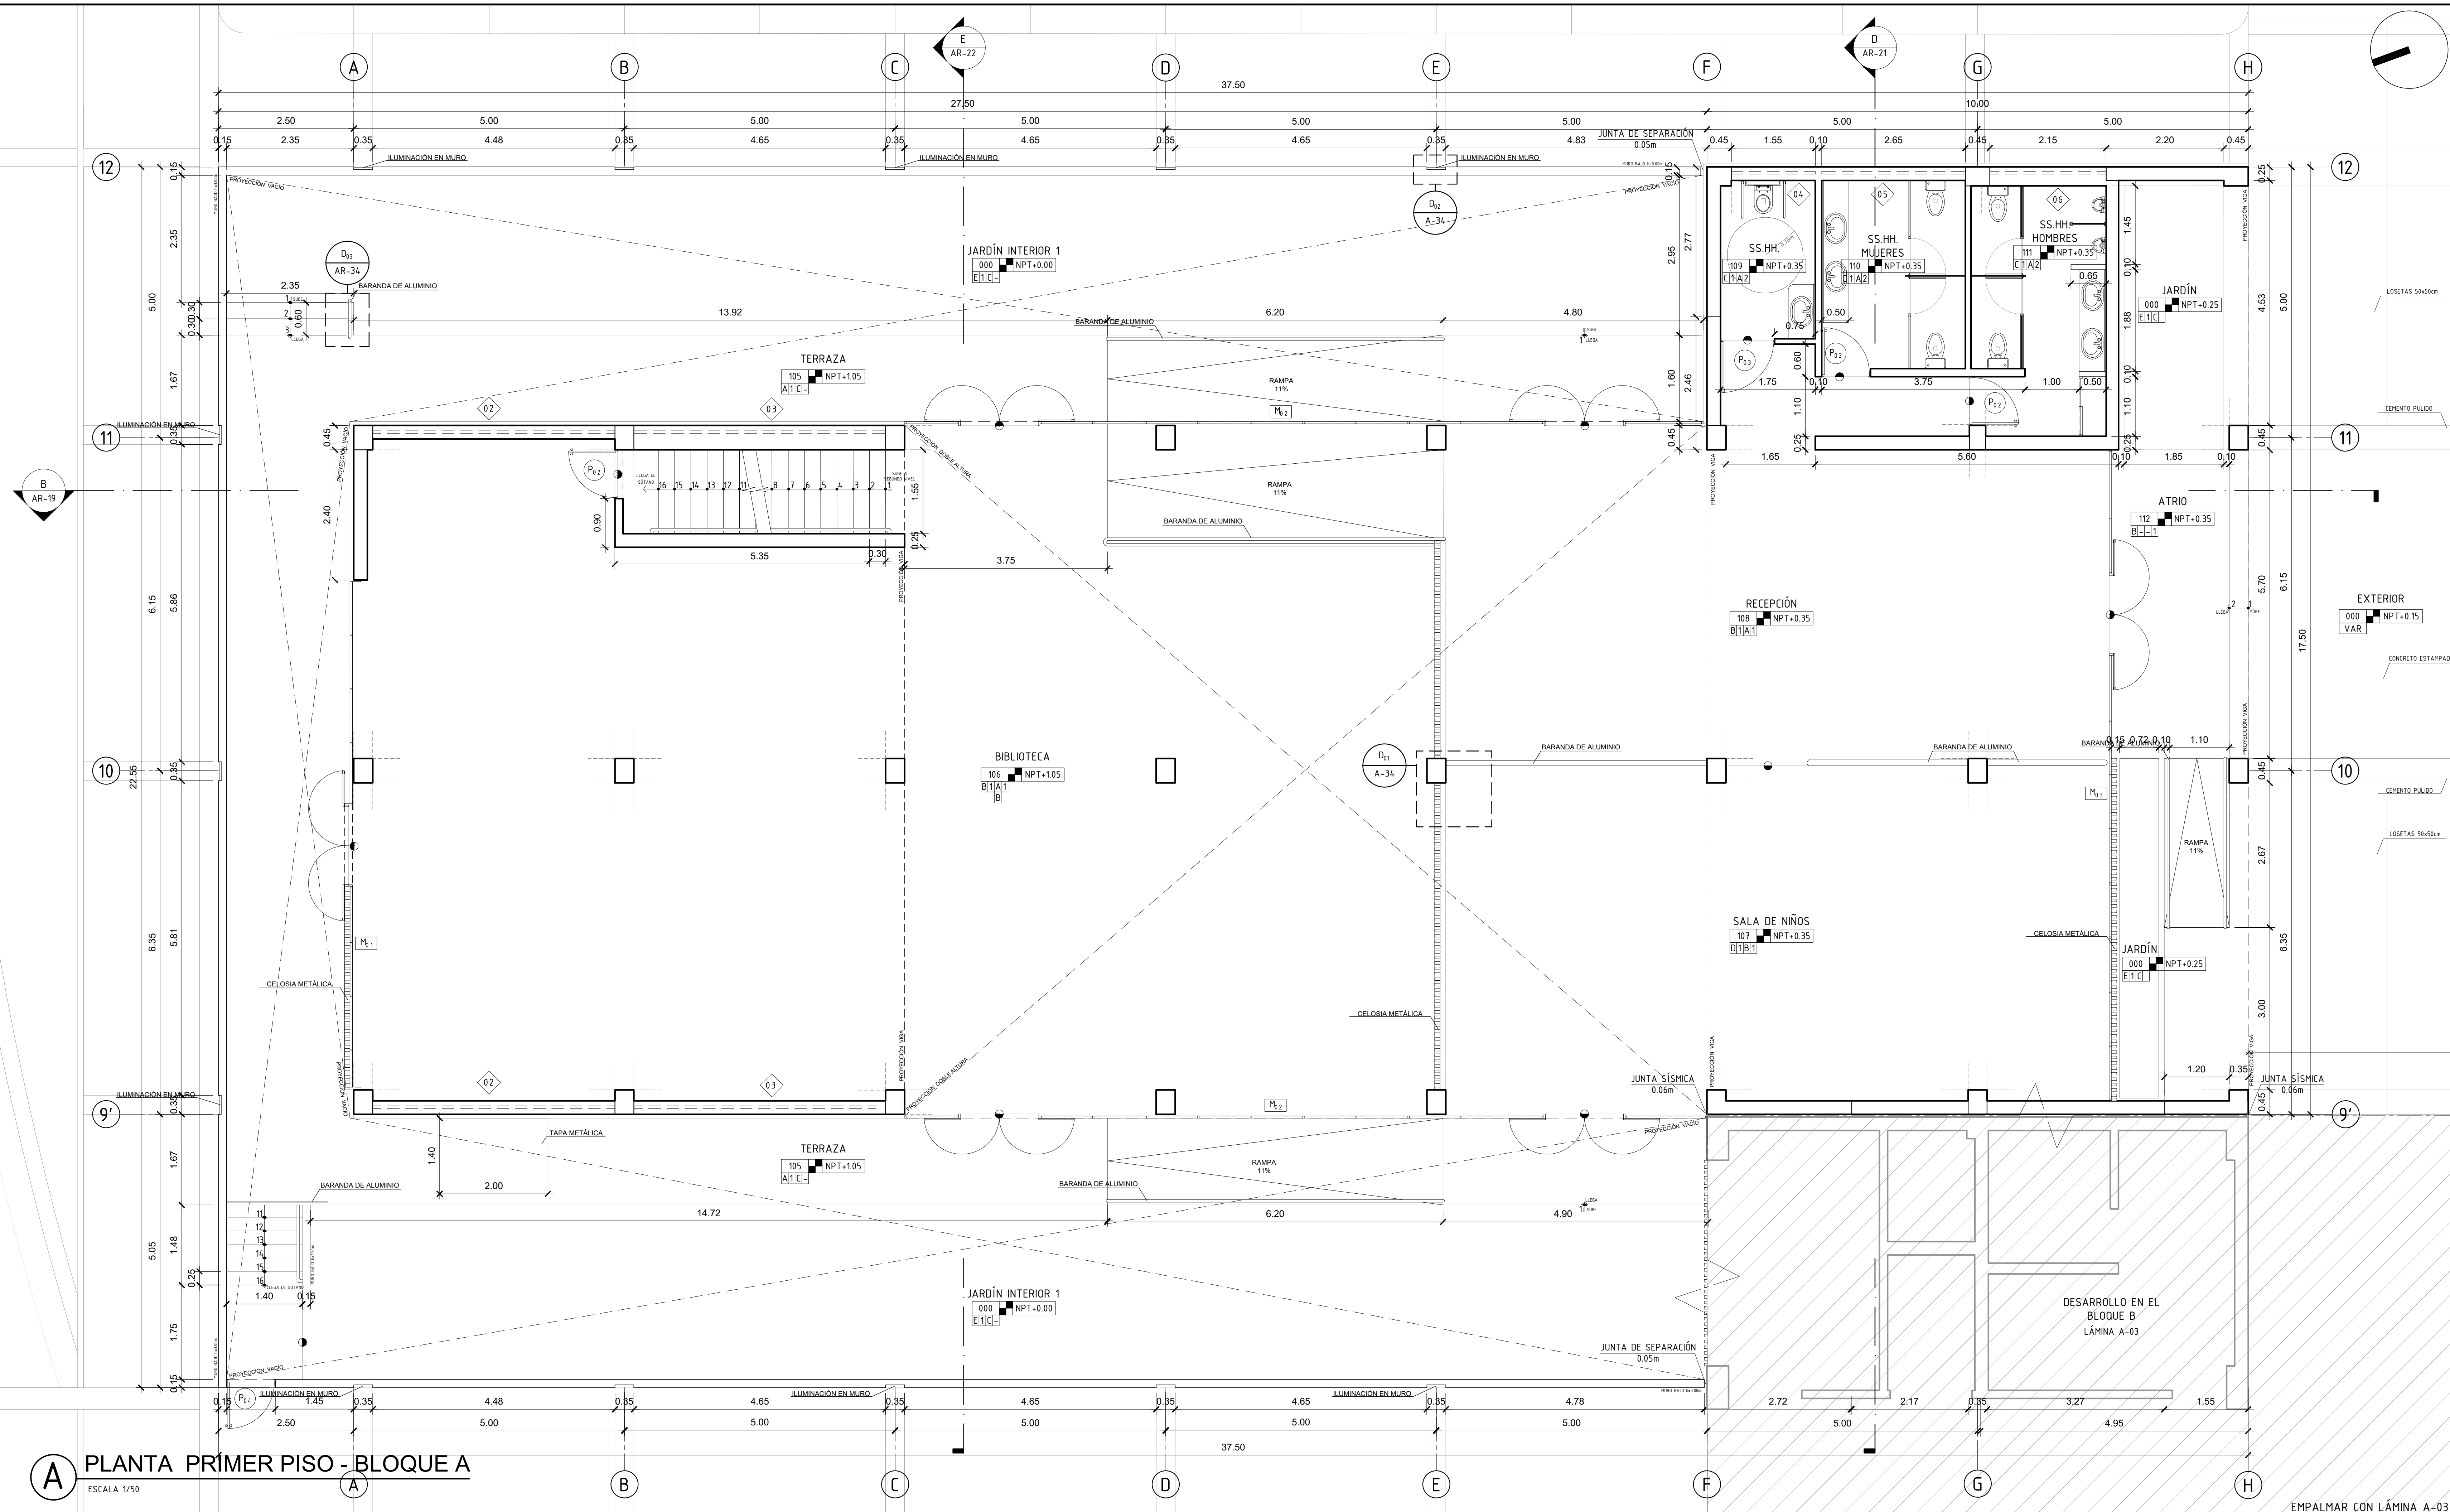


TIPO	MEDIDAS		
	ANCHO	ALTURA	ALFEIZER
P <sub>02</sub>	0.90	2.40	----
P <sub>03</sub>	1.00	2.40	----
P <sub>04</sub>	0.90	2.40	----
PUERTA	02	4.48	0.40 1.75
	03	4.65	0.40 1.75
	04	1.55	0.40 2.05
	05	2.65	0.40 2.05
	06	2.15	0.40 2.05
	M <sub>01</sub>	9.40	4.75 ----
VENTANA	M <sub>02</sub>	14.85	4.75-5.45 ----
	M <sub>03</sub>	12.05	2.45 ----
MAMPARA			

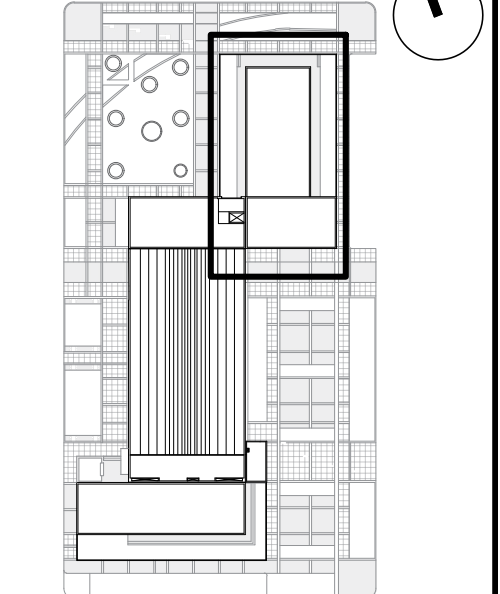

**A PLANTA PRIMER PISO - BLOQUE A**  
ESCALA 1/50