



M_1	4.30	2.75	Corrediza
M_2	1.82	2.75	Batiente
M_3	1.80	2.75	Batiente
M_4	1.10	2.75	Batiente
M_5	0.95	2.75	Fija
M_6	1.05	2.75	Fija
M_7	1.30	2.75	Fija
M_8	0.90	2.75	Batiente

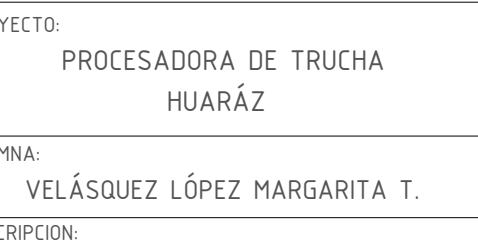

PROFESIONAL RESPONSABLE:
DR. JORGE COSMÓPOLIS BULLÓN
DR. TOMÁS CARRASCO ORELLANO
DR. LUIS ALBERTO RAMOS MARTÍNEZ
DR. JOSÉ CARLOS YAFAC RISCO

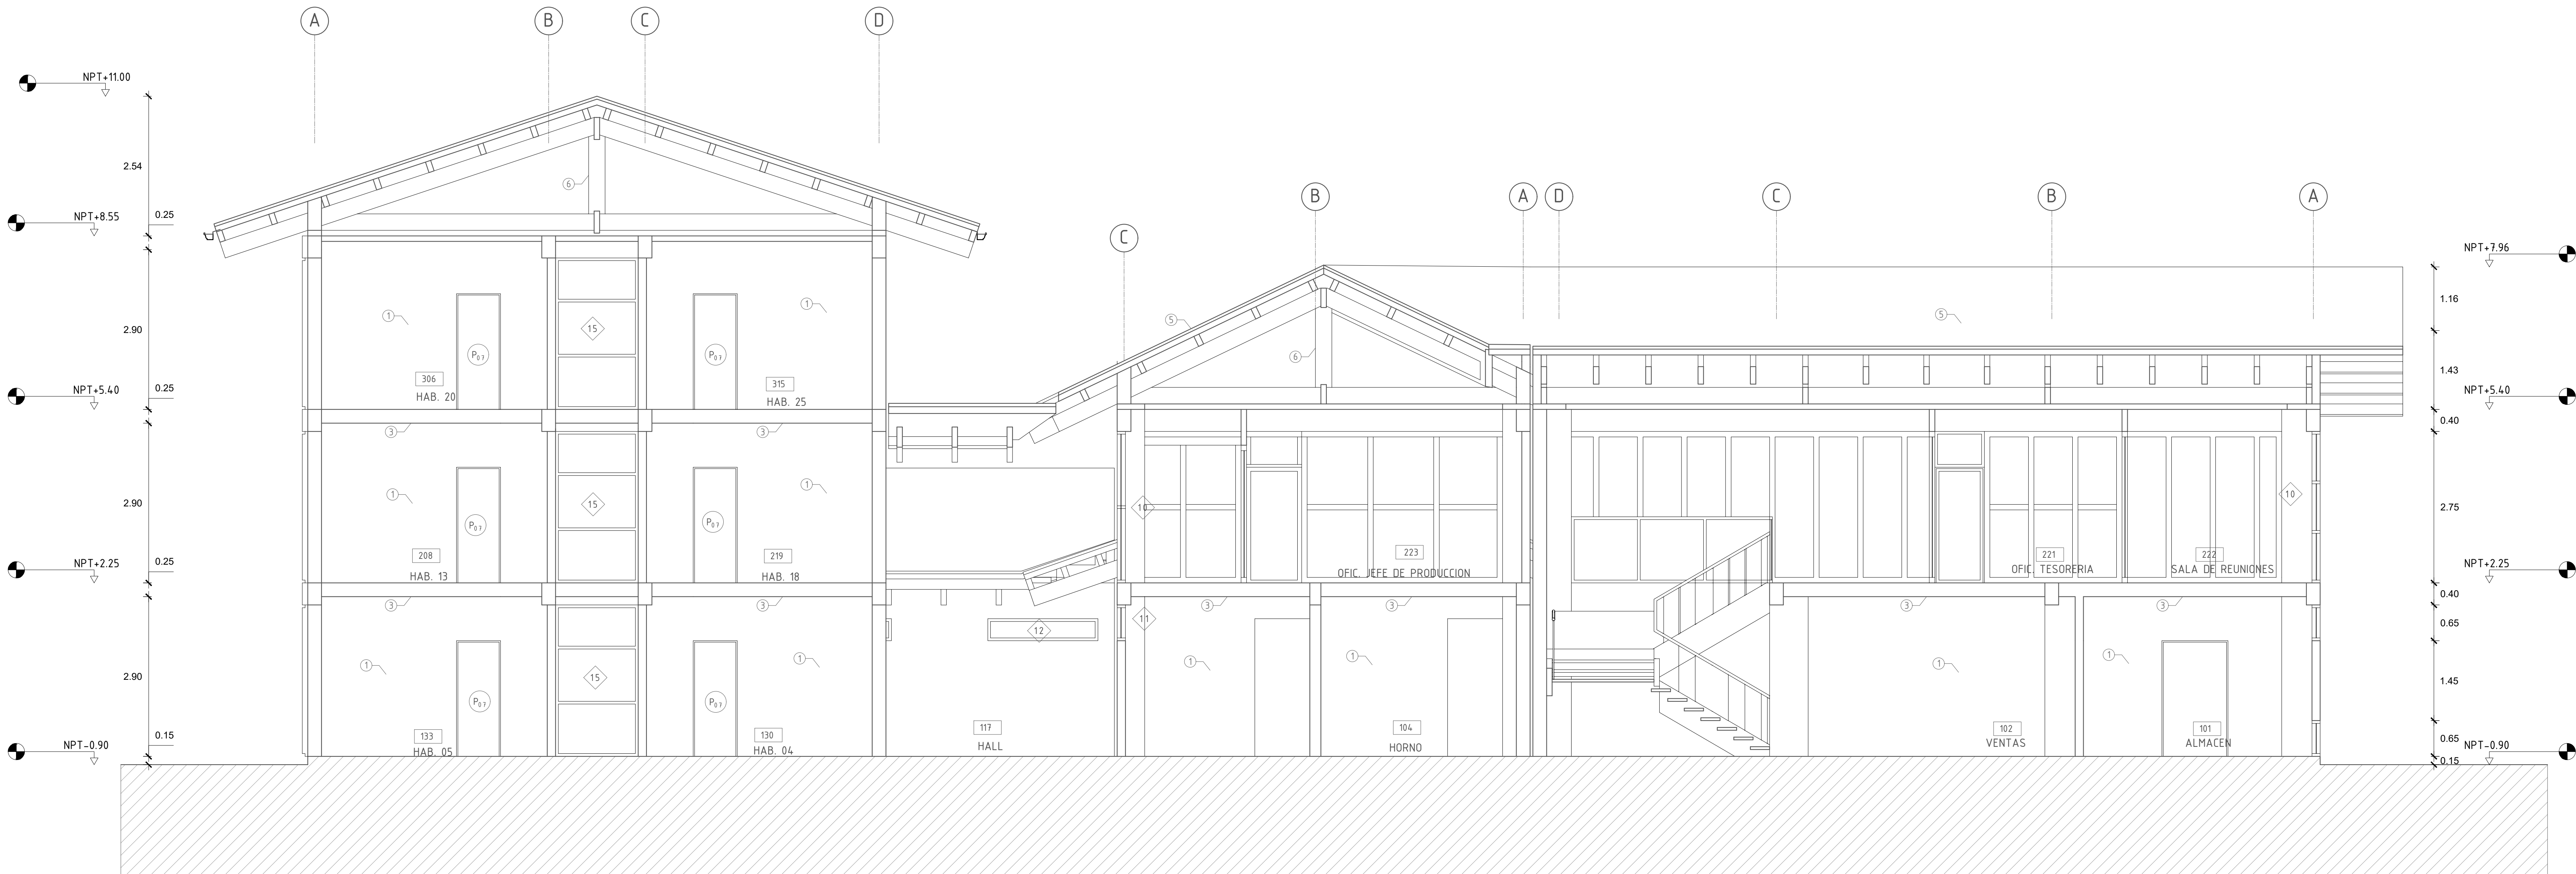

CORTE D-D
Escala 1/50