


PRIMERA PLANTA

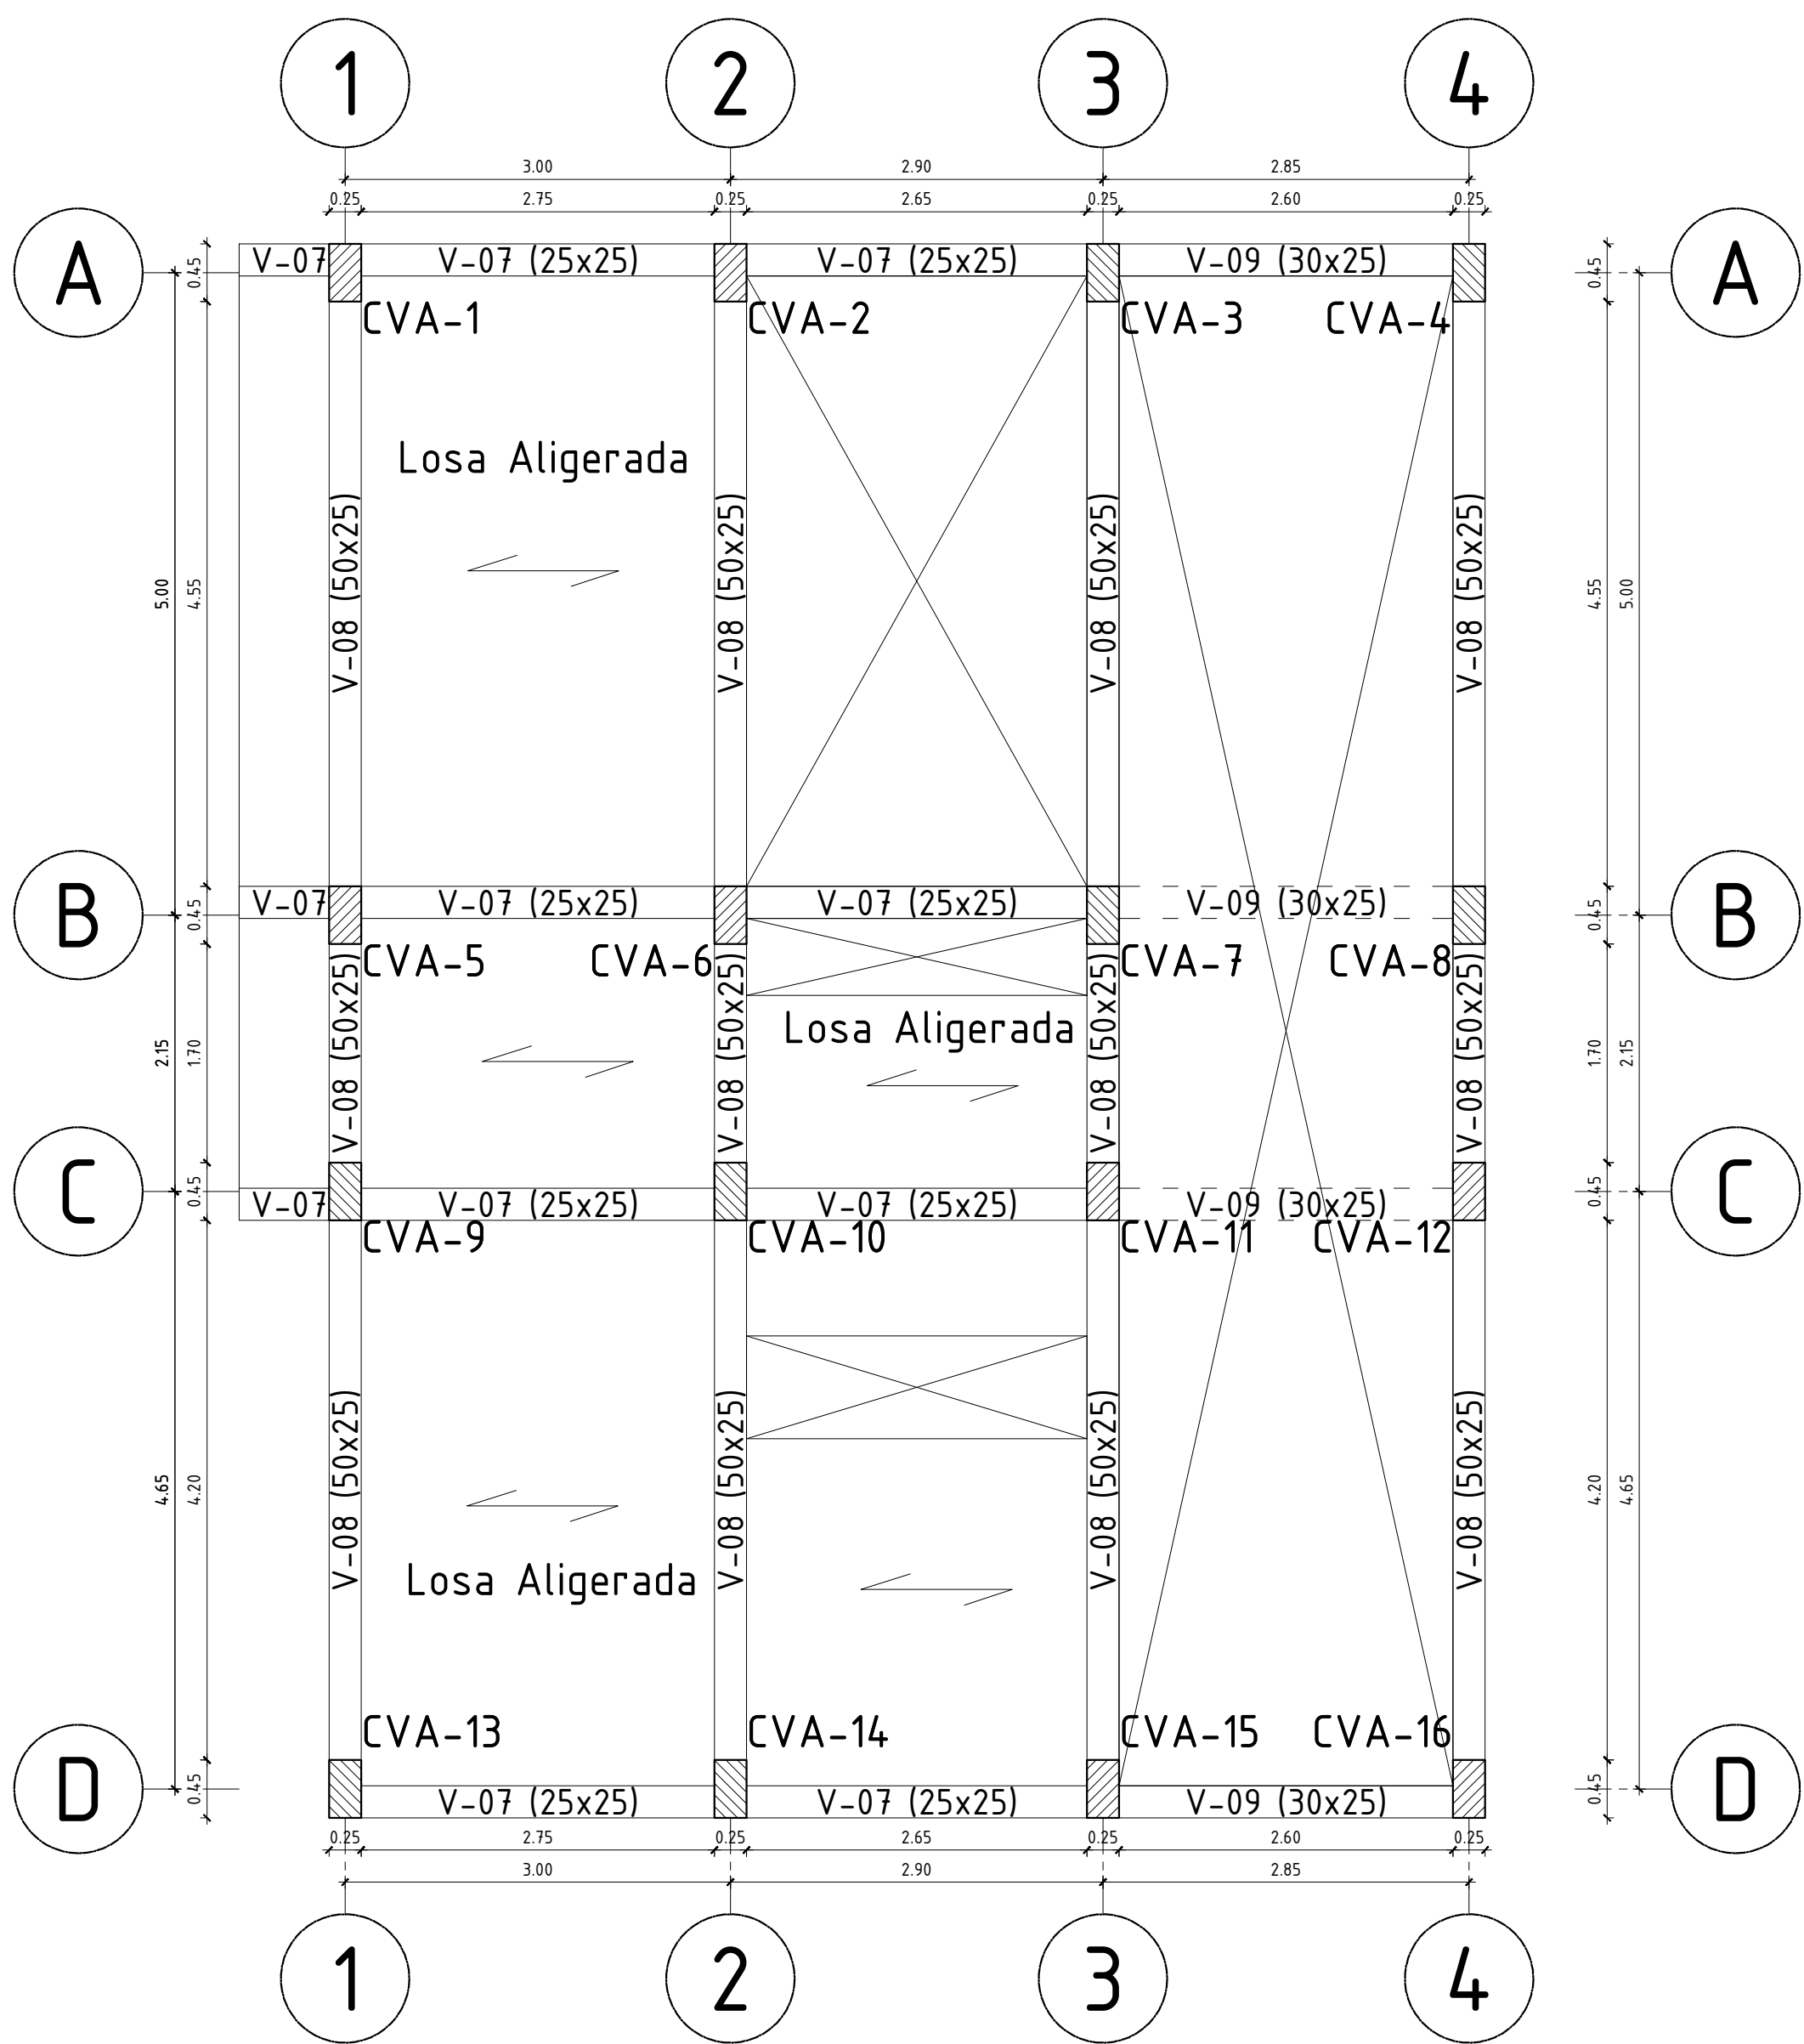

SEGUNDA PLANTA

V-01	V-02	V-03	V-04	V-05	V-06	V-07	V-08